




Notes

- For general notes & design notes refer to drawing 09-122-101.


Drawing reference for this project:

- For Retaining Wall plan refer to drawing 09-122-410.


Key

-  Finished Ground
-  Mudstone
-  Sandstone


Note:
Initial design based on information from Dunelm report M600/02 and Lithos report 2895/1. Retaining structures subject to final design by the contractor.

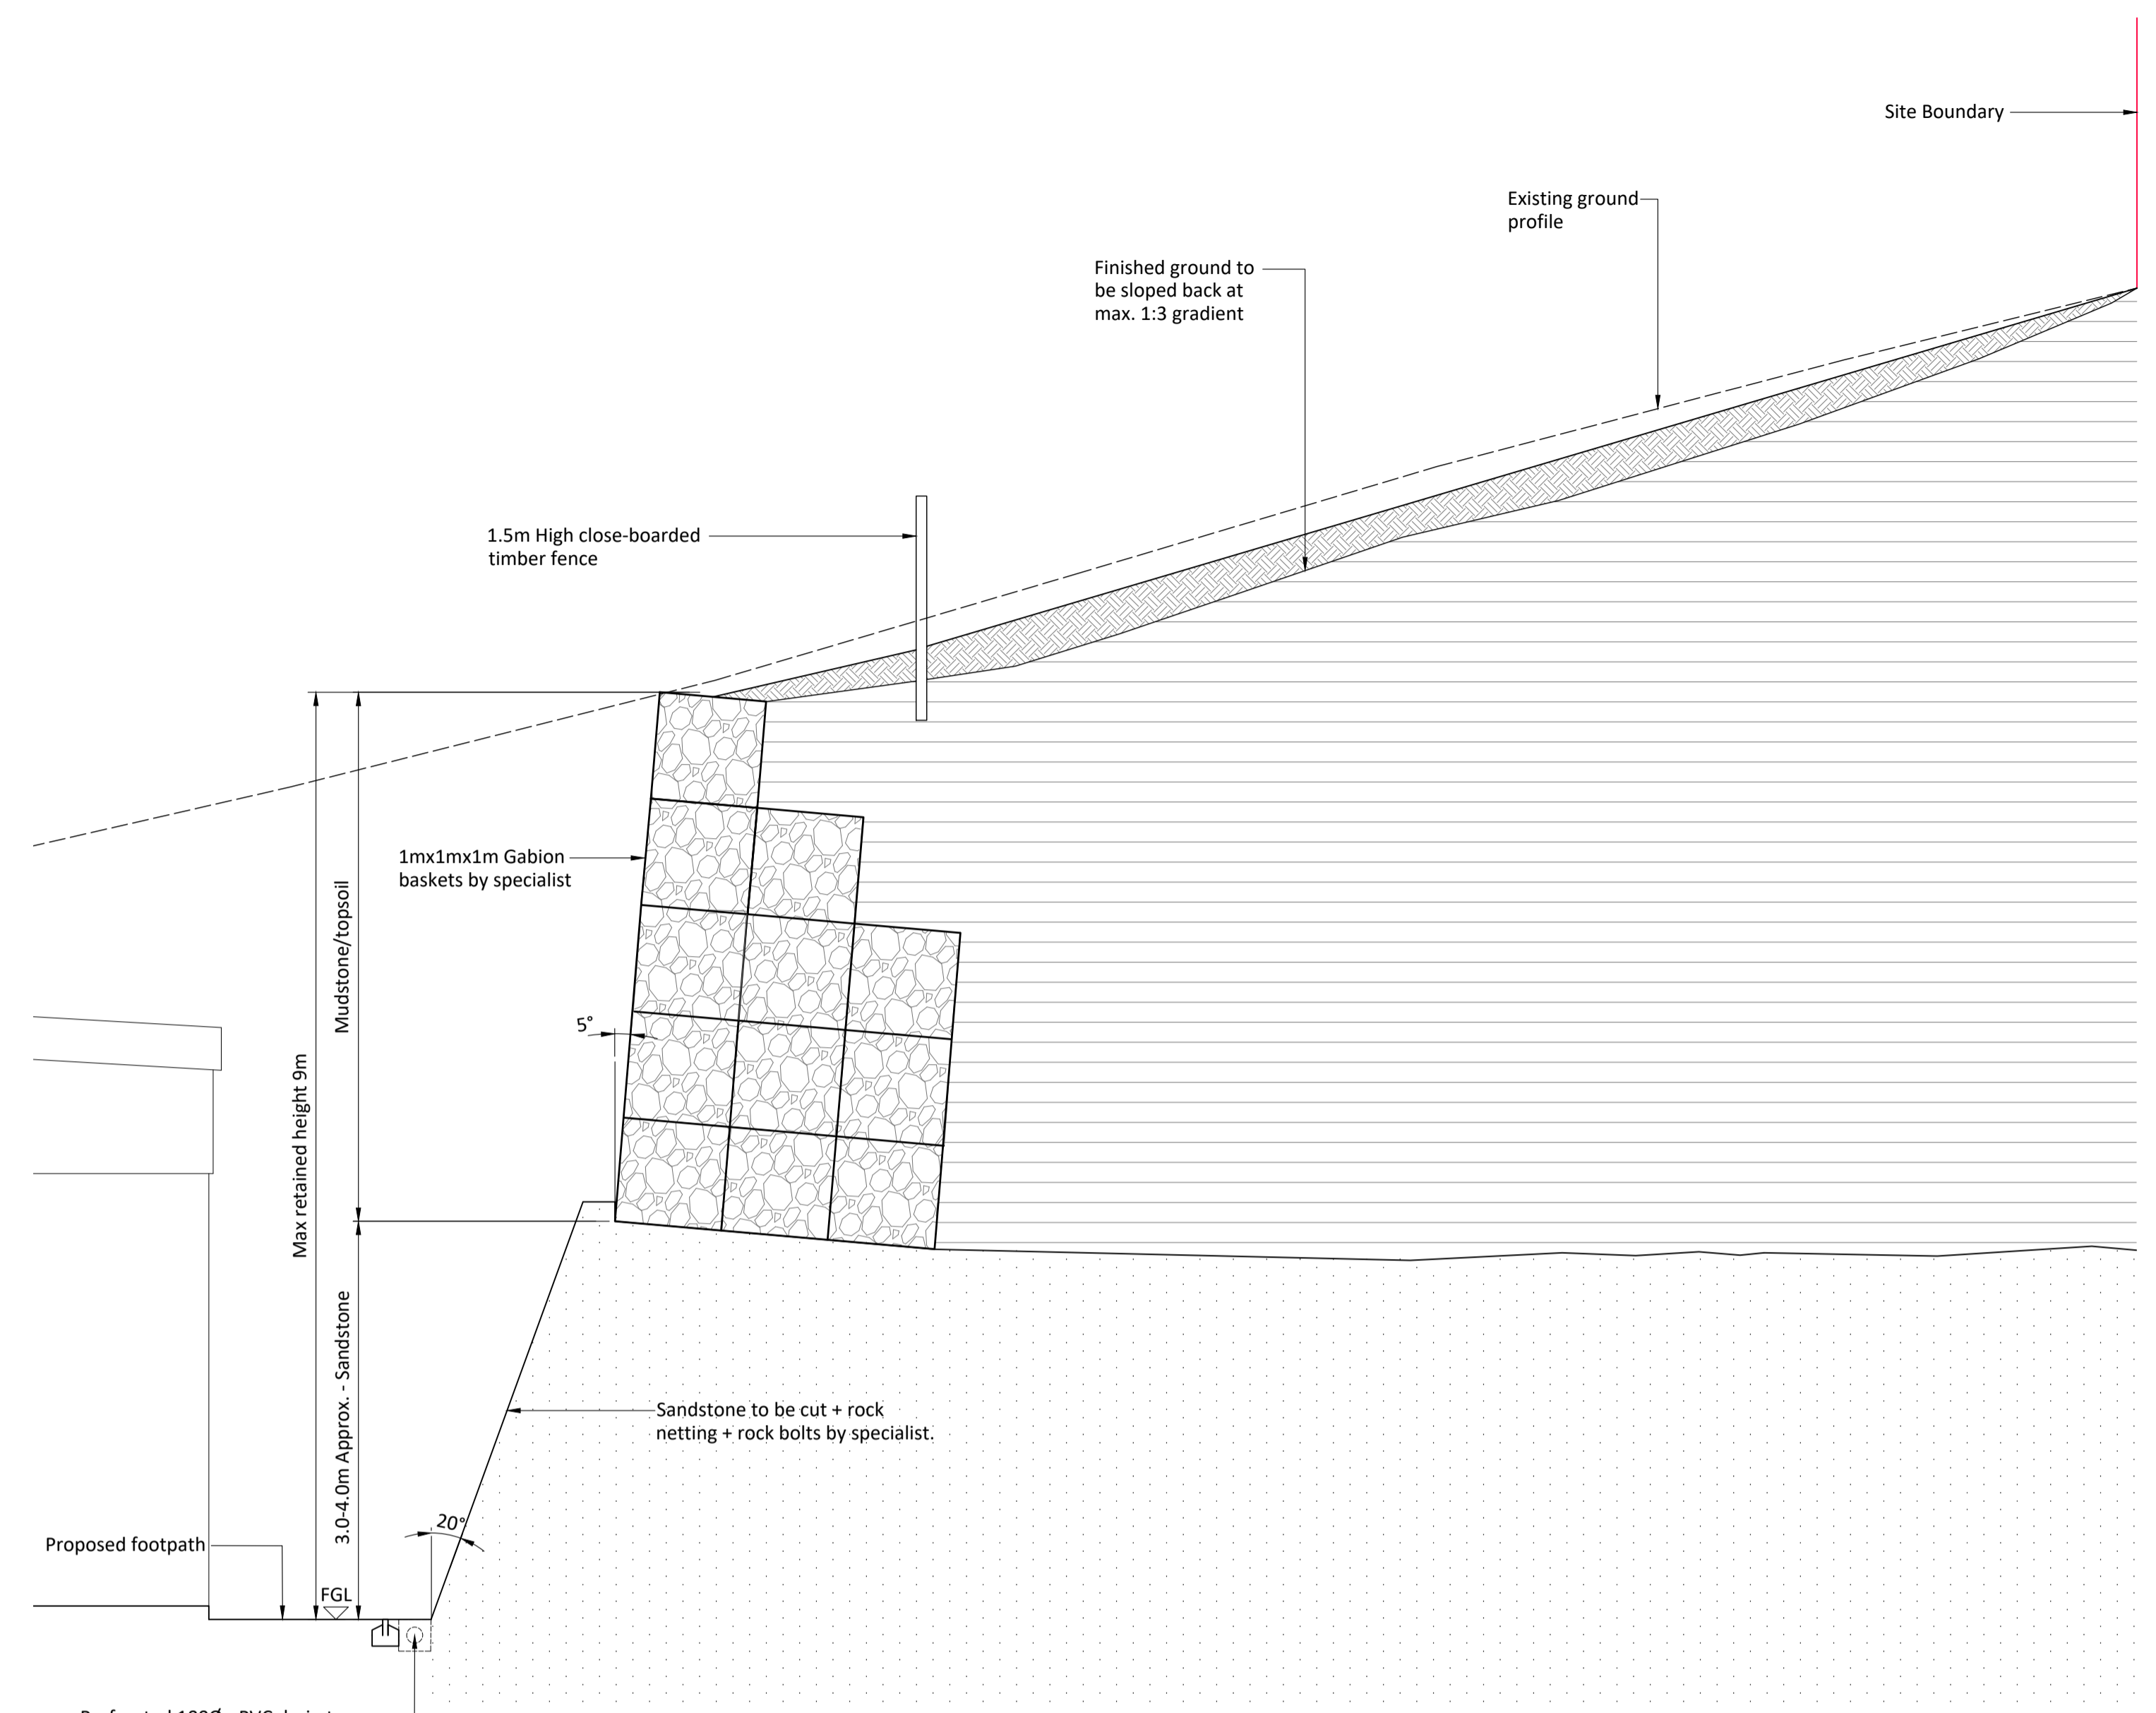


Type A Retaining Wall
Scale 1:50

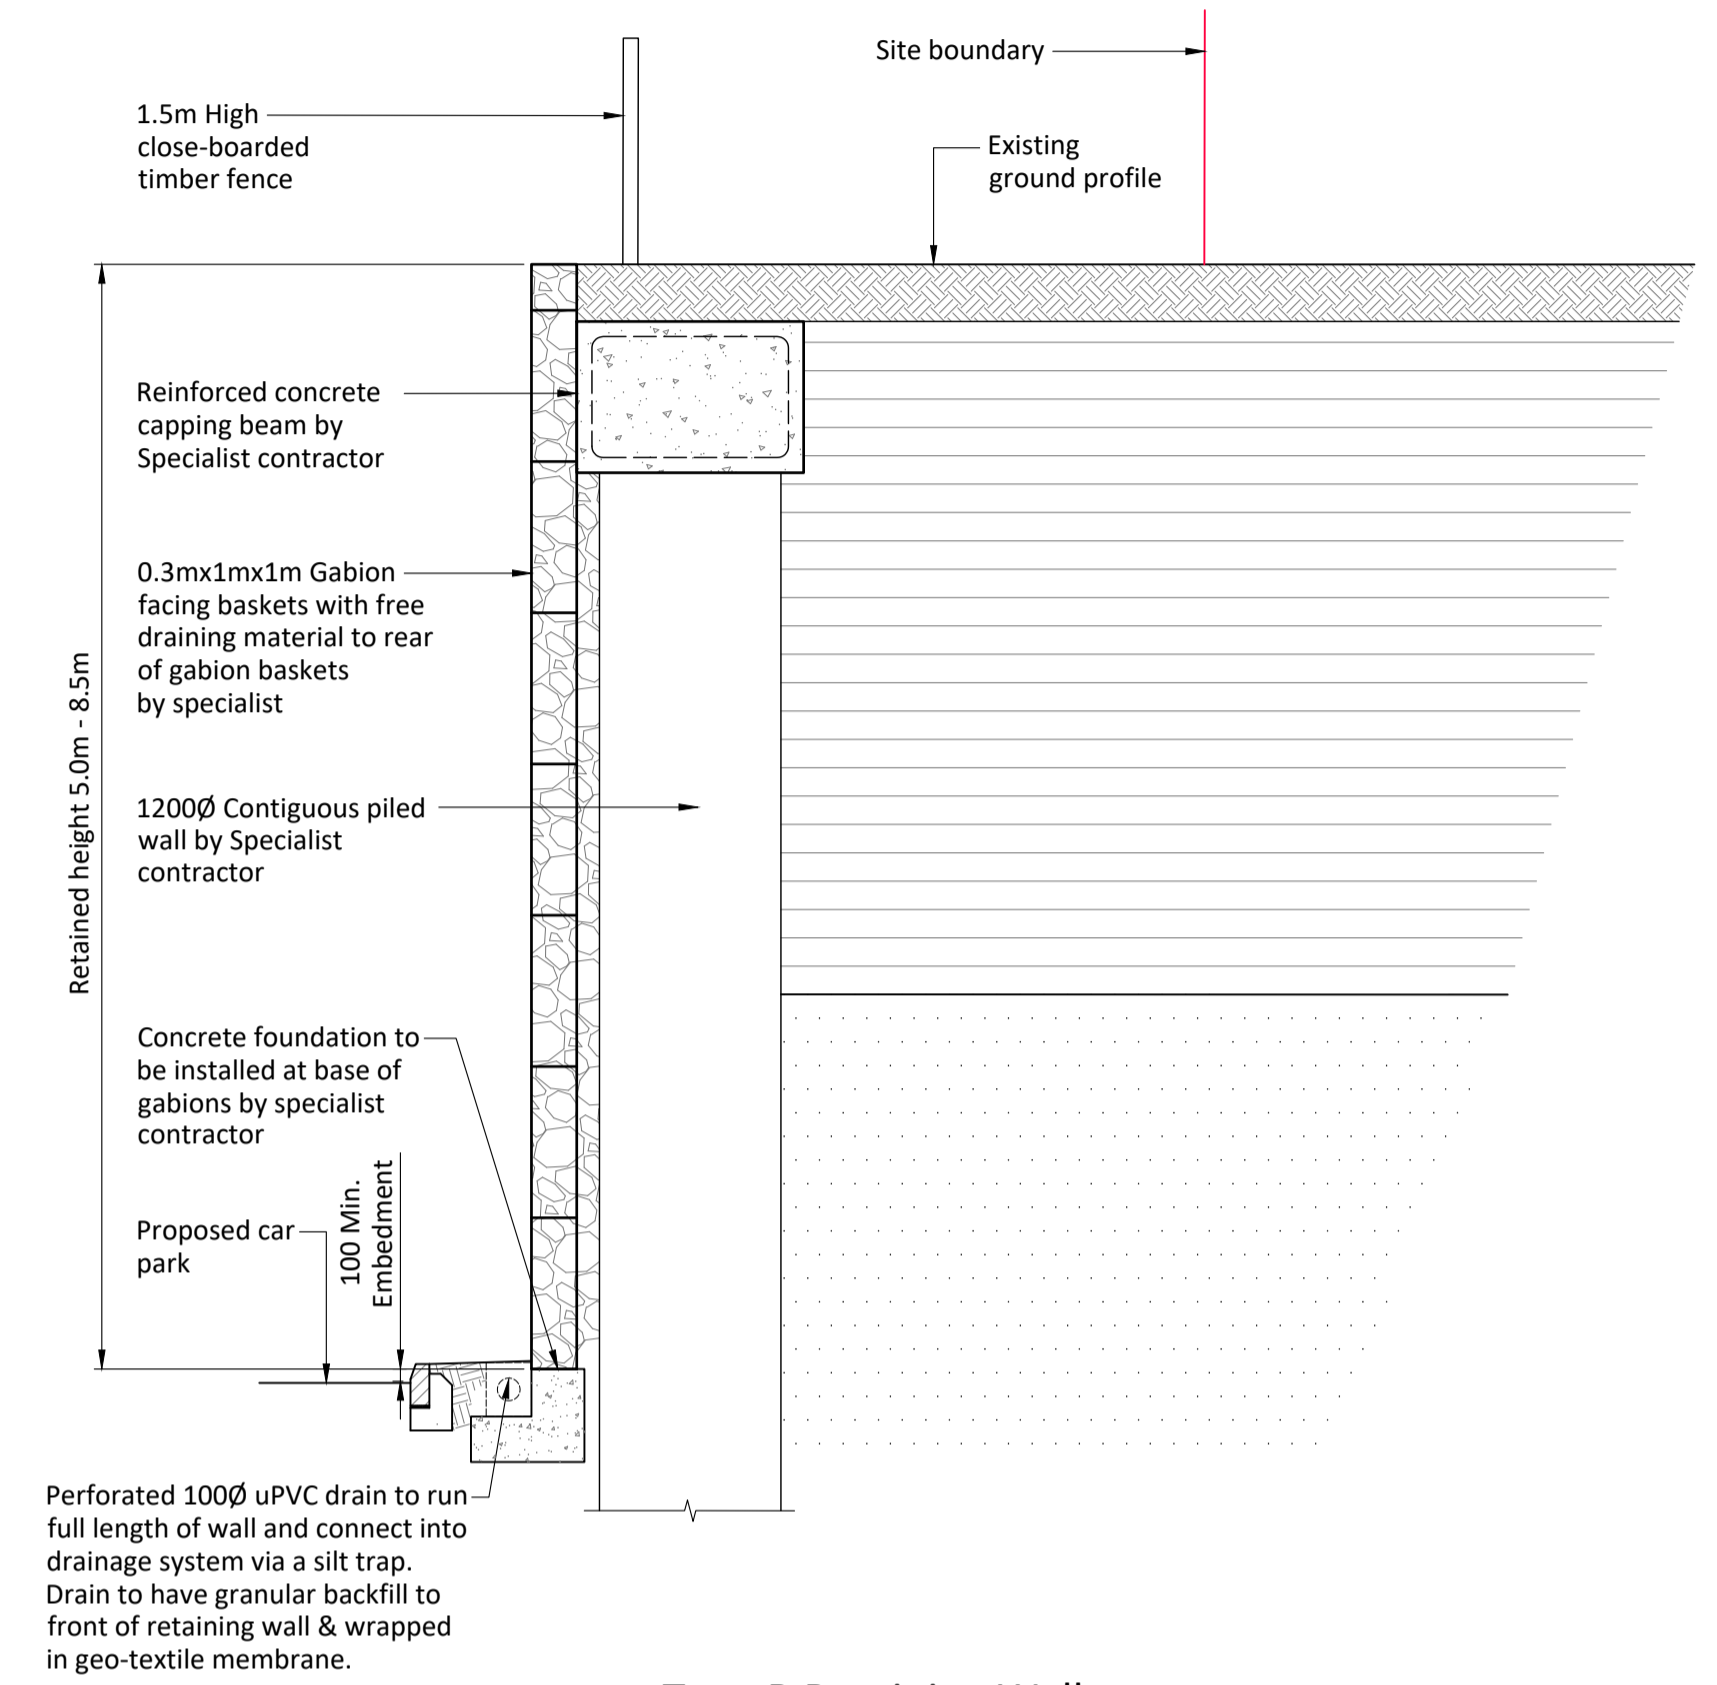


Type B Retaining Wall
Scale 1:50

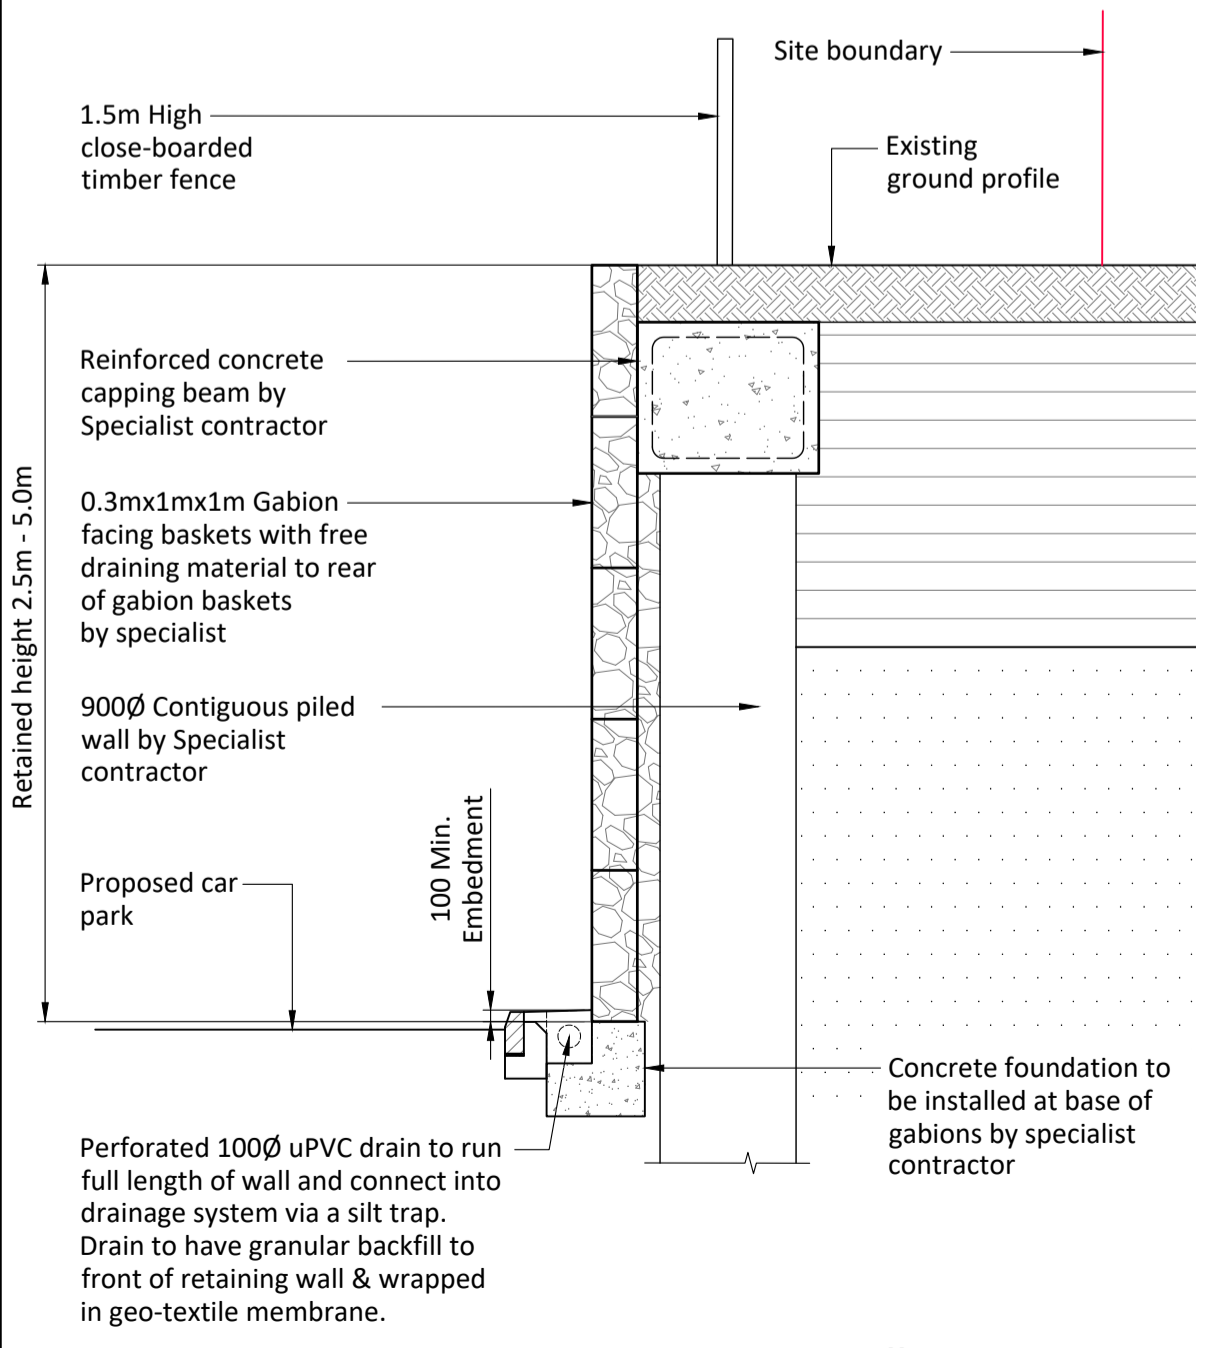


Type C Retaining Wall
Scale 1:50

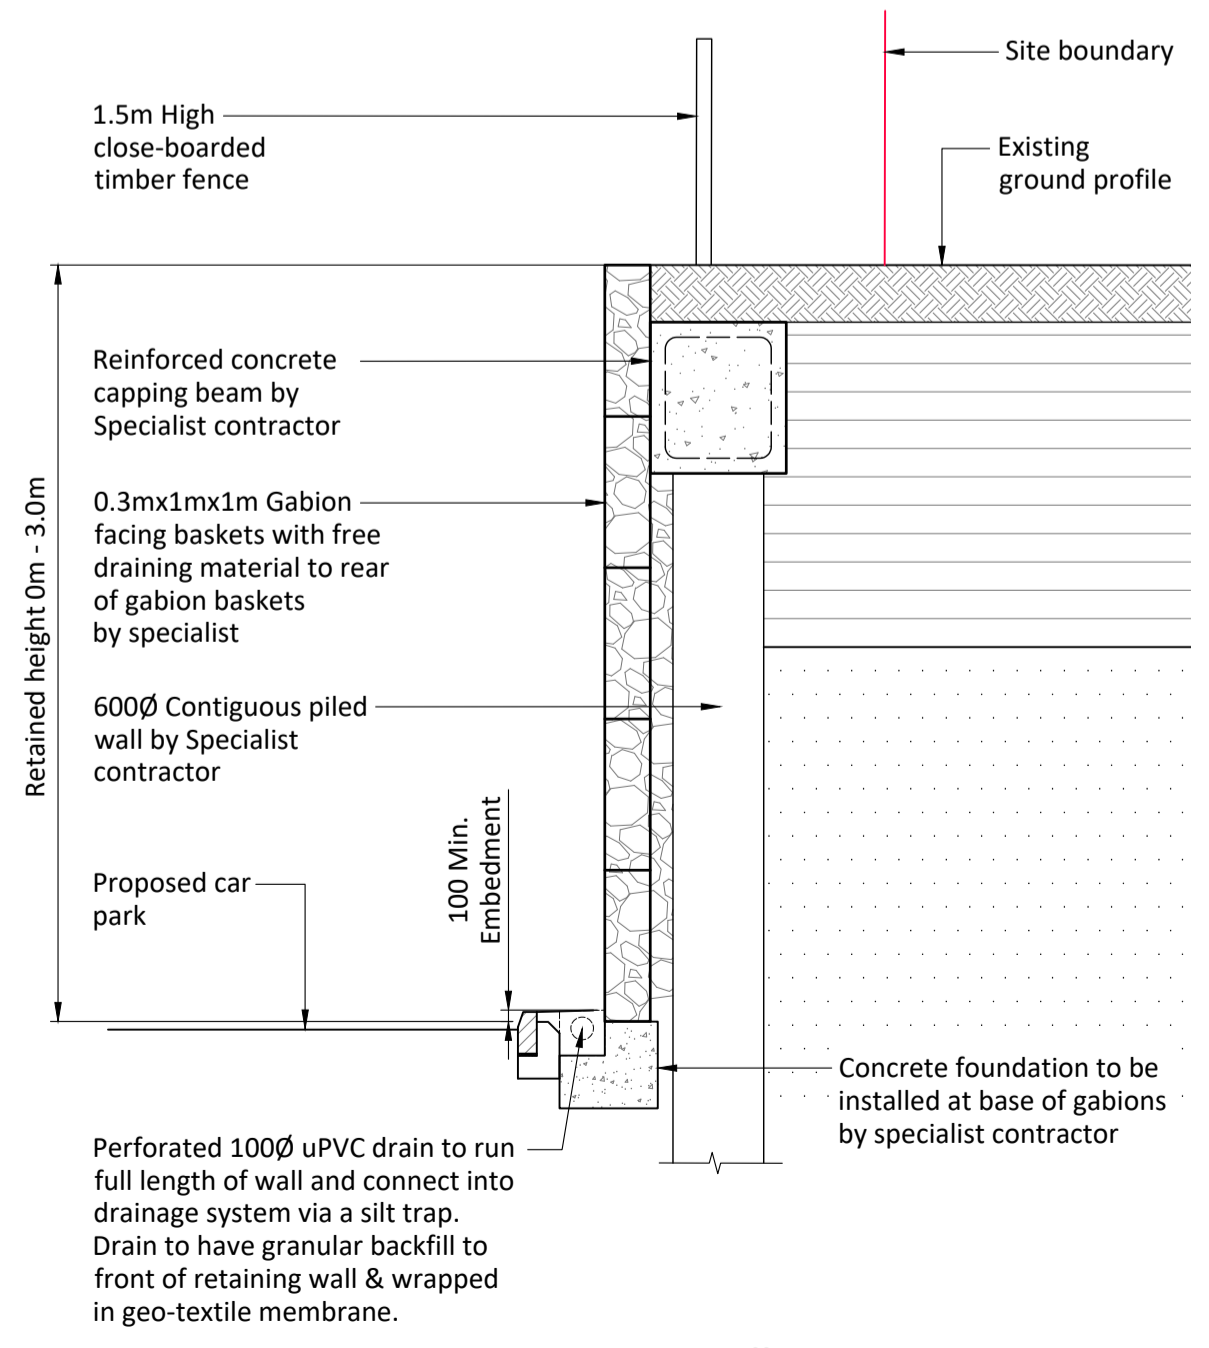

Type D Retaining Wall
Scale 1:50

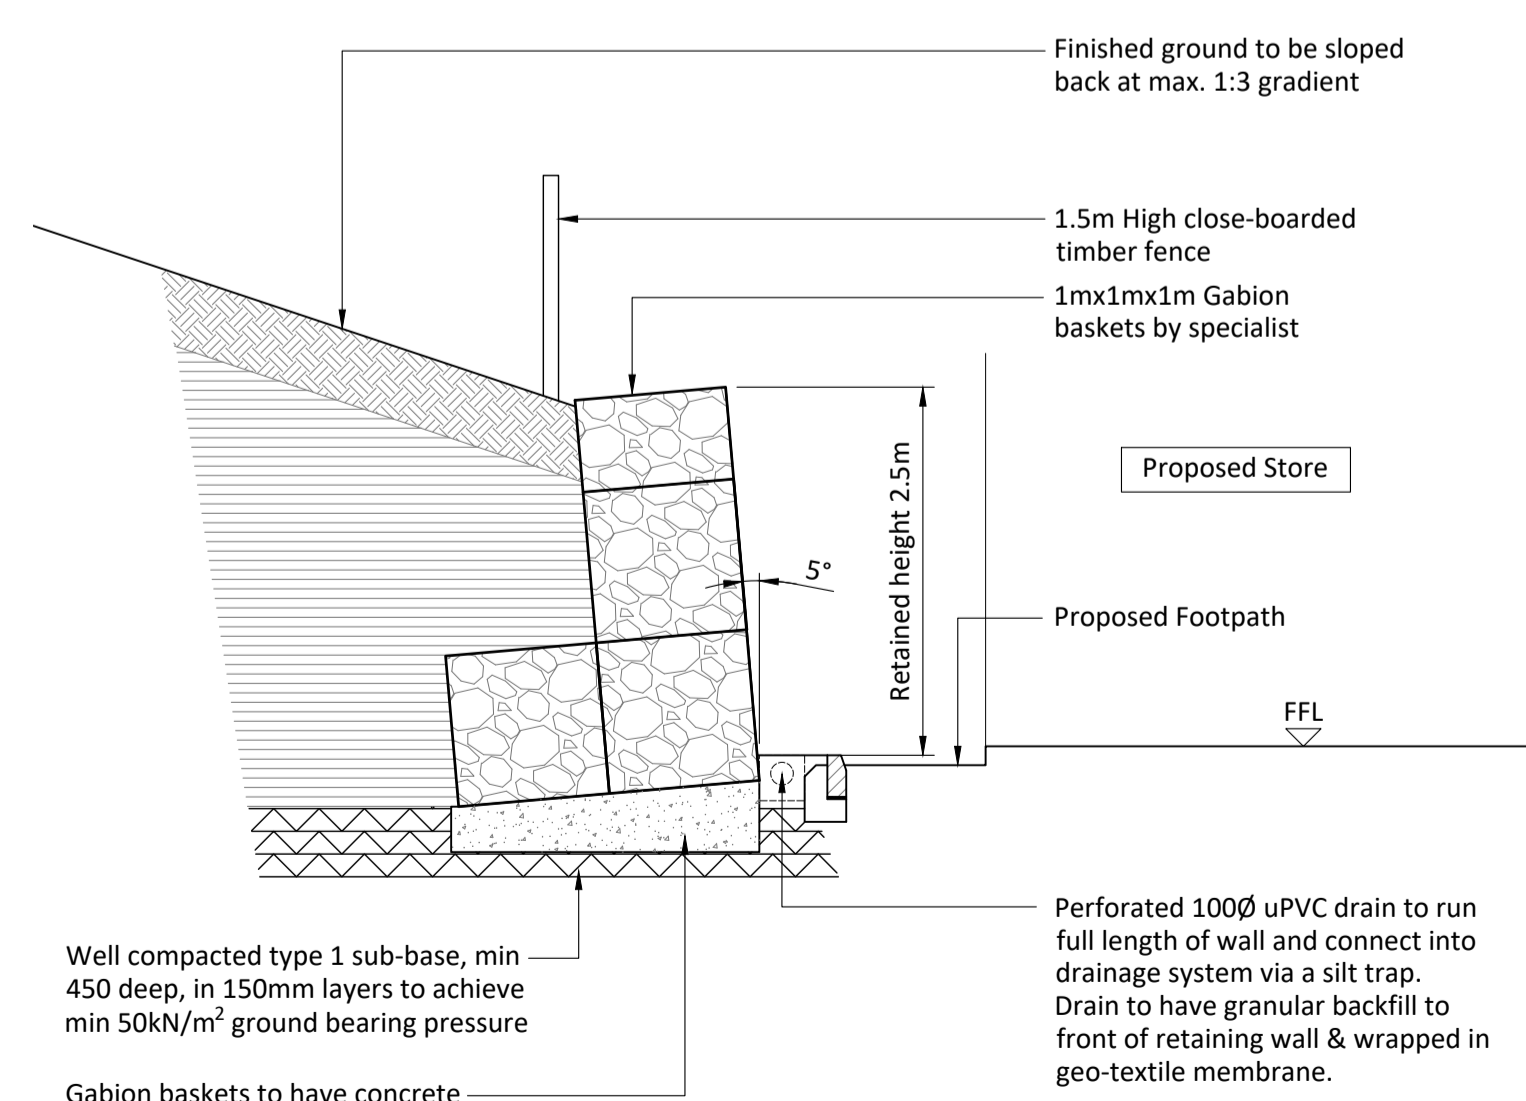

Type E Retaining Wall
Scale 1:50

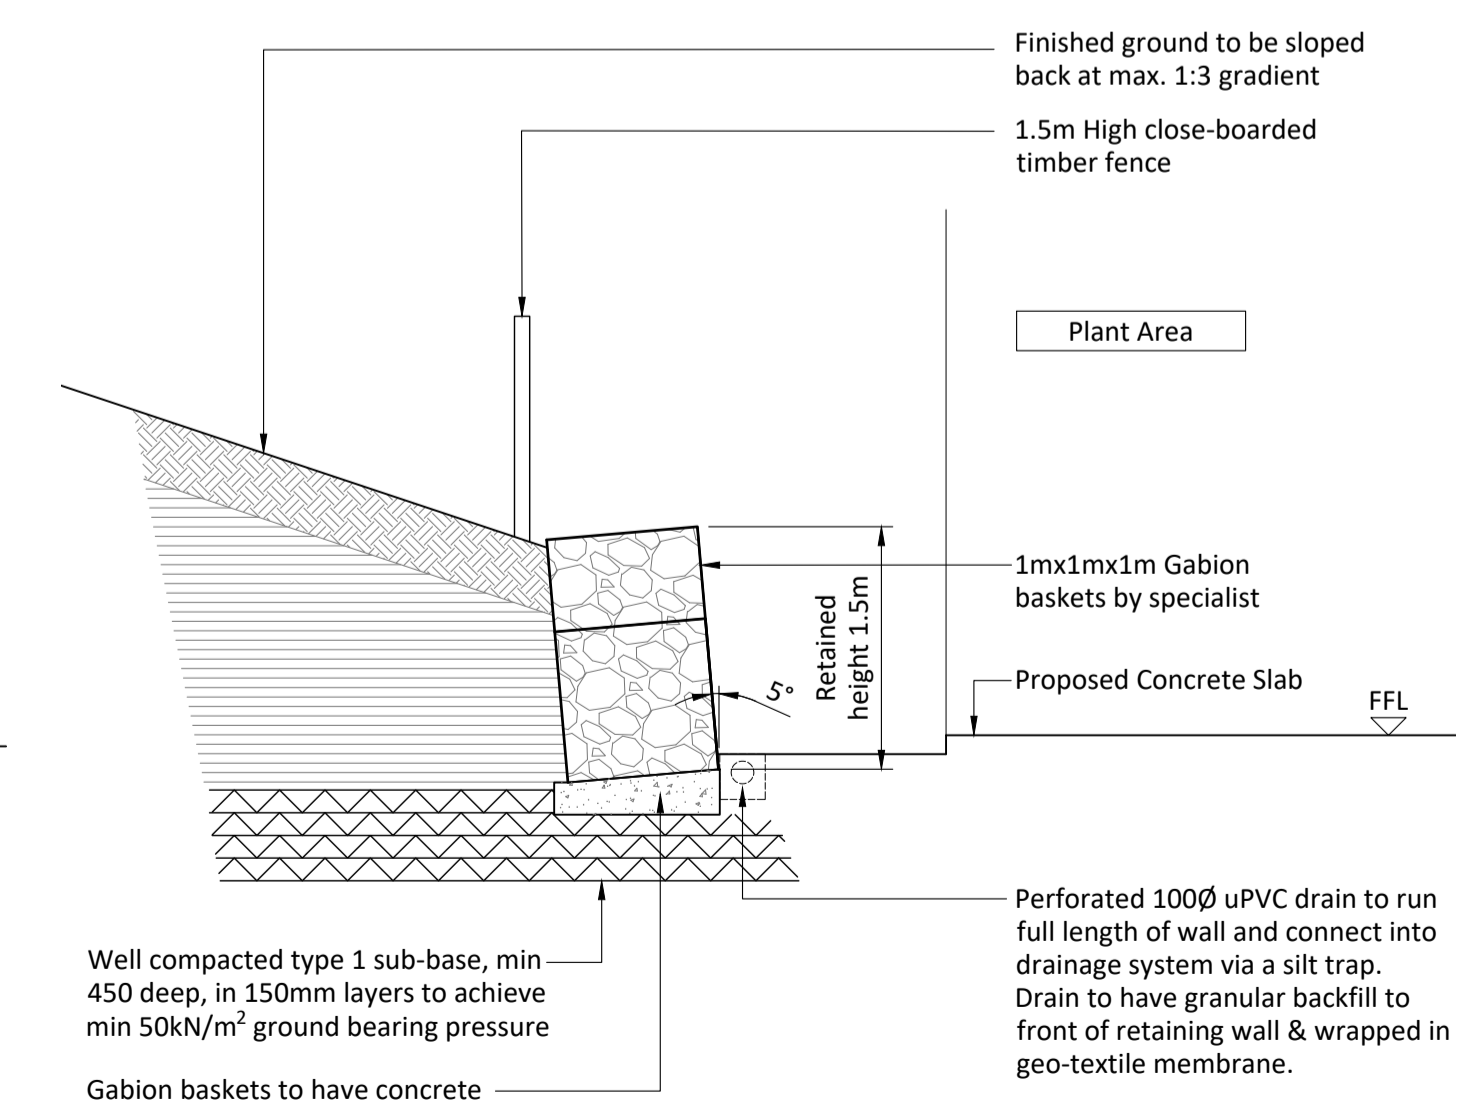

Type F Retaining Wall
Scale 1:50

Plan updated.	D	21/09/2020	TM	KGP
Details updated	C	13/07/2020	TM	KGP
Sections updated to match plan	B	14/10/2019	TM	KGP
Retaining wall section F removed.	A	20/09/2019	TM	KGP
DESCRIPTION	REV	DATE	CHK	APR



Beam Consulting
14 Bond Street
Wakefield
WF1 2QP
Tel: 01924 361653
Fax: 01924 364631

PROJECT	Lidl Store New Hey Road, Huddersfield			
DRAWING TITLE	Retaining Wall Sections			

CLIENT	Lidl Great Britain Ltd			
--------	------------------------	--	--	--

STATUS					
Information					
DRAWN	JD	DATE	28/08/19		
CHECKED	TM	SCALE	AS SHOWN @ A1		
APPROVED	KGP				
DRAWING NUMBER	09-122-411			REVISION	D