

Notes




- 1. For general notes & design notes refer to drawing 09-122-101.


Drawing reference for this project:

- 1. For Retaining Wall sections refer to drawing 09-122-411.

Note:
Initial design based on information from Dunelm report M600/02 and Lithos report 2895/1 dated December 2017. Retaining structures subject to final design by the contractor.

Key

-  Gabion Baskets
-  Profiled Rock Face
-  Contiguous Piled Wall

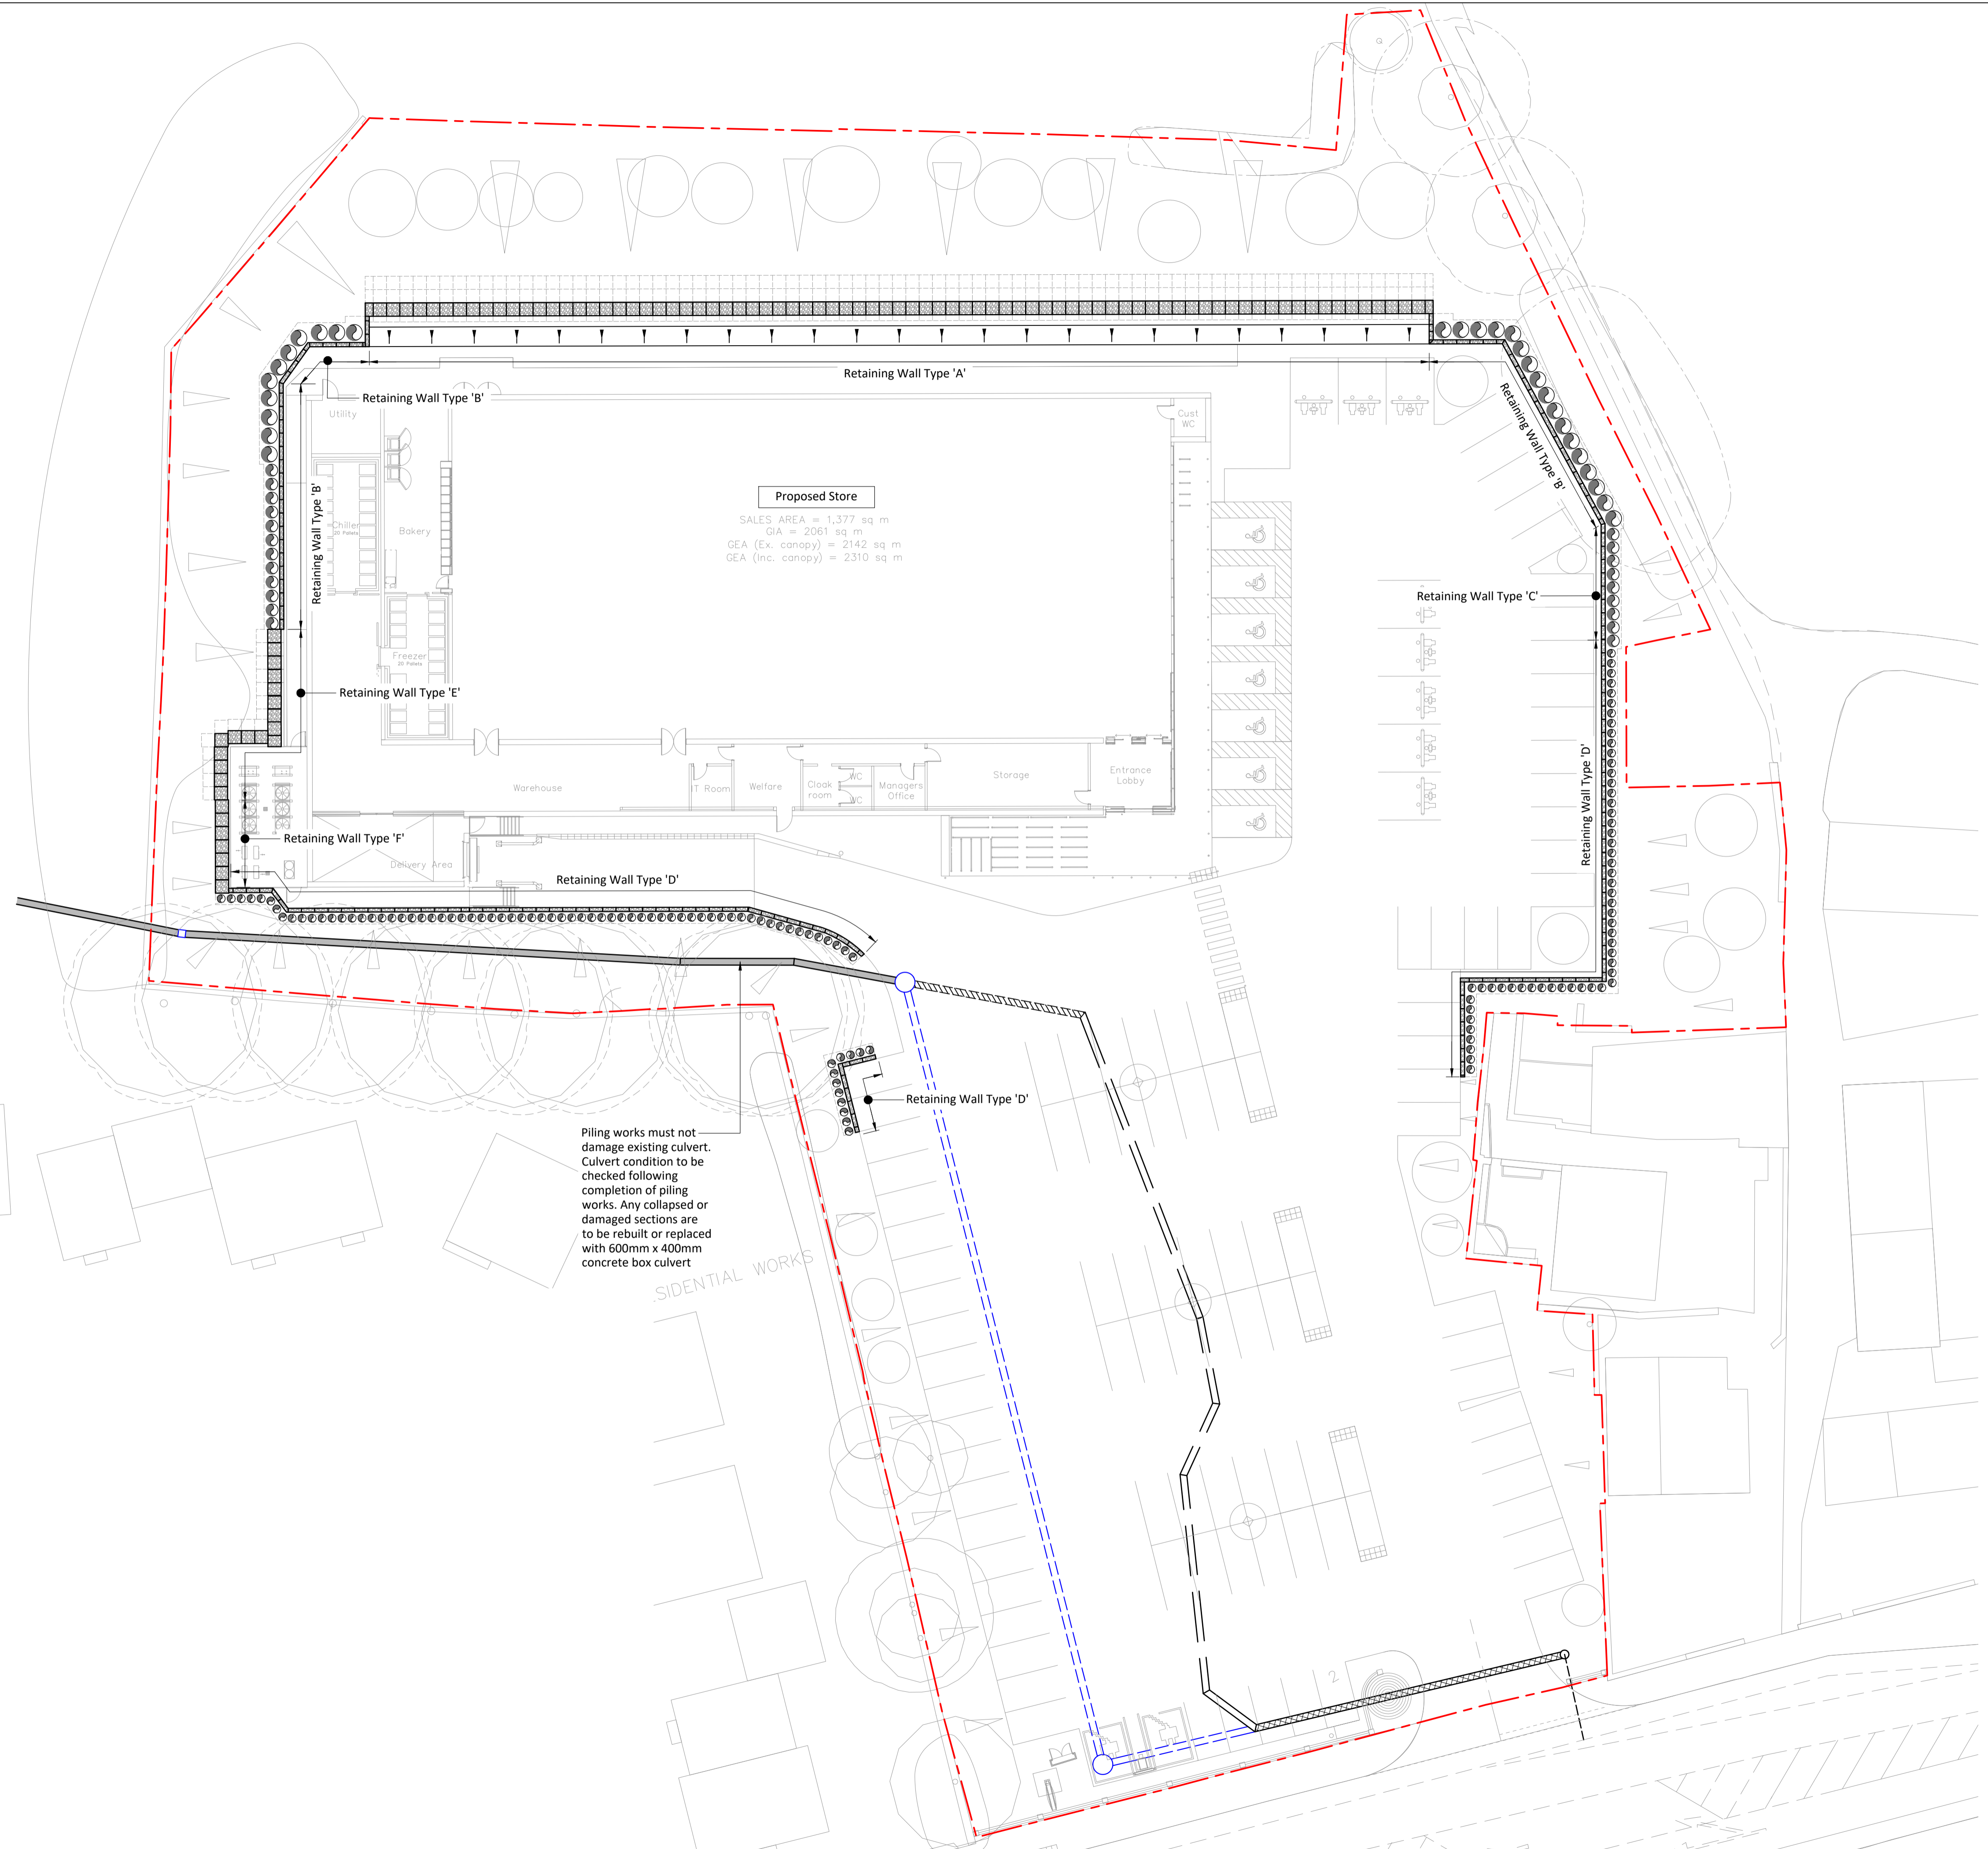

Plan
Scale 1:250

Plan updated.	E	21/09/2020	TM	KGP
Culvert added to plan & notes updated.	D	13/07/2020	TM	KGP
Retaining wall position updated.	C	29/10/2019	TM	KGP
Positions of Retaining walls updated.	B	14/10/2019	TM	KGP
Retaining wall plan updated.	A	20/09/2019	TM	KGP
DESCRIPTION	REV	DATE	CHK	APR



Beam Consulting
14 Bond Street
Wakefield
WF1 2QP
Tel: 01924 361653
Fax: 01924 364631

PROJECT
Lidl Store
New Hey Road, Huddersfield

DRAWING TITLE
Retaining Wall
General Arrangement

CLIENT
Lidl Great Britain Ltd

STATUS
Information

DRAWN	JD	DATE	28/08/19
CHECKED	TM	SCALE	
APPROVED	KGP	AS SHOWN @	A1

DRAWING NUMBER	REVISION
09-122-410	E