



Do not scale from this drawing. Use figured dimensions only.
 Contractors to verify all dimensions on site before commencing any work or shop drawings.
 If drawings or specifications exceed the quantities taken in any way, Fibre Architects are to be informed before the work is initiated.
 All drawn information is based on Ordnance Survey and/or existing record drawings. All content subject to Site Survey, Structural Survey, Site Investigations, Planning and other Statutory Approvals.
 This drawing is not to be reproduced in whole or part without the consent of Fibre Architects Ltd.
 Fibre Architects Limited Copyright.

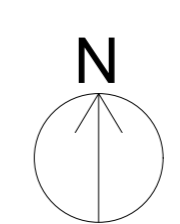

SITE PLAN AS PROPOSED

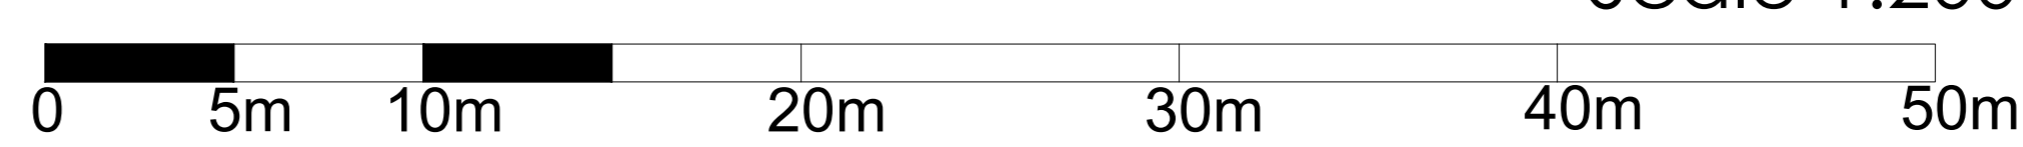

Scale 1:200

Rev	Description	Date	By	Appr
B	General Updates	26/06/2023	MO	MO
A	General Updates	20/03/2023	DH	MO
Project		Date	By	Appr
Domestic Development		21.009	DH	MO
749 New Hey Road, Outlane, Huddersfield, HD3 3YL		20/03/2023		
Drawing Title		Scale	Drawn by	Appr by
Site Plan as Proposed		As Shown	DH	MO
Client		Drawing no	Rev	
Dominic Waterson		AL0002	B	

Fibre ARCHITECTS
 First Floor, Buckden Mount
 8 Thornhill Road
 Huddersfield, HD3 3AU
 Tel: 01484 544 410
 www.fibrearchitects.co.uk
 Email: info@fibrearchitects.co.uk