


1 SOUTH ELEVATION
1 : 100



2 EAST ELEVATION
1 : 100

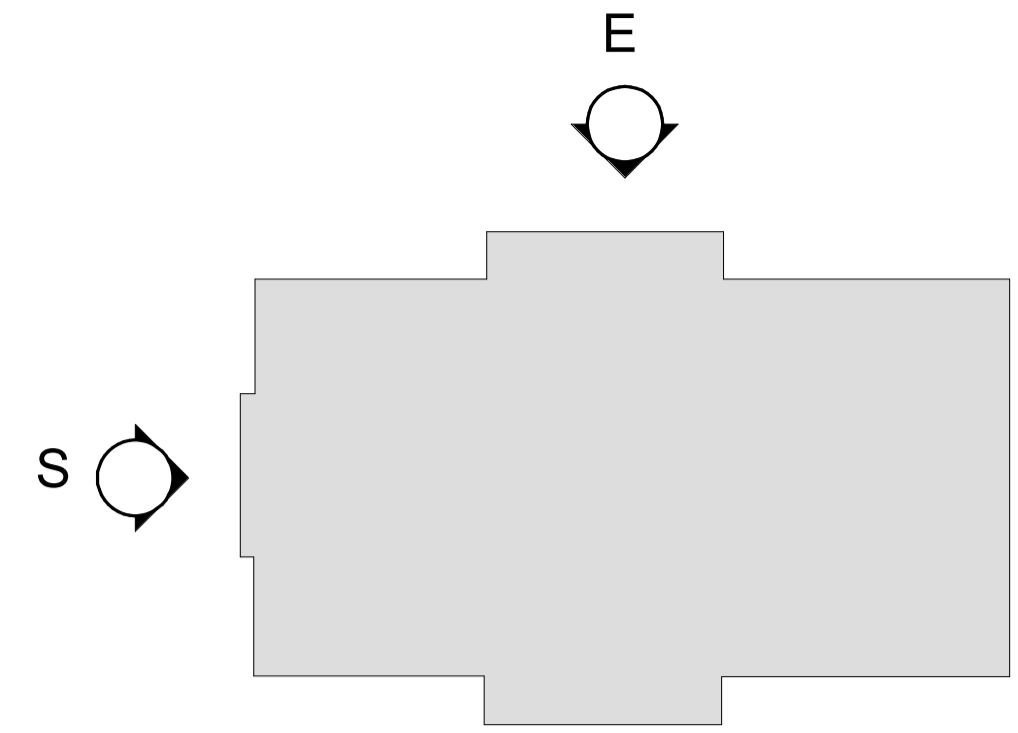

SCALE 1 : 100



P2	Planning revisions	17/06/24	AS	DDS
P1	Planning	18/12/23	RK	DDS
Rev	Description	Date	Dr	App
original by		date created	approved by	
RK		22/08/23	DDS	



T +44(0)20 78379789
E london@ahr.co.uk
www.ahr.co.uk

client name	Kirklees Council		
project	Buxton House Redevelopment		
drawing	Proposed Elevations		
computer file	110.32.1.1\FGEM_Profile_Folder_redactor\area\site\Documents\Rev1_Plan\area\Rev1\2023\BXT-AHR-1-000-00-A-01-Stage 03 Proposed Model_attached_231127_ana_star62991.rvt		plot date
project number	2022.00122.000	scale	1 : 100 @A1
drawing number	BXT-AHR-B1-XX-DR-A-20401	rev	P2
		issue status	
This drawing is to be read in conjunction with all related drawings. All dimensions must be checked and verified on site before commencing any work or producing shop drawings. The originator should be notified immediately of any discrepancy. This drawing is copyright and remains the property of AHR.			