

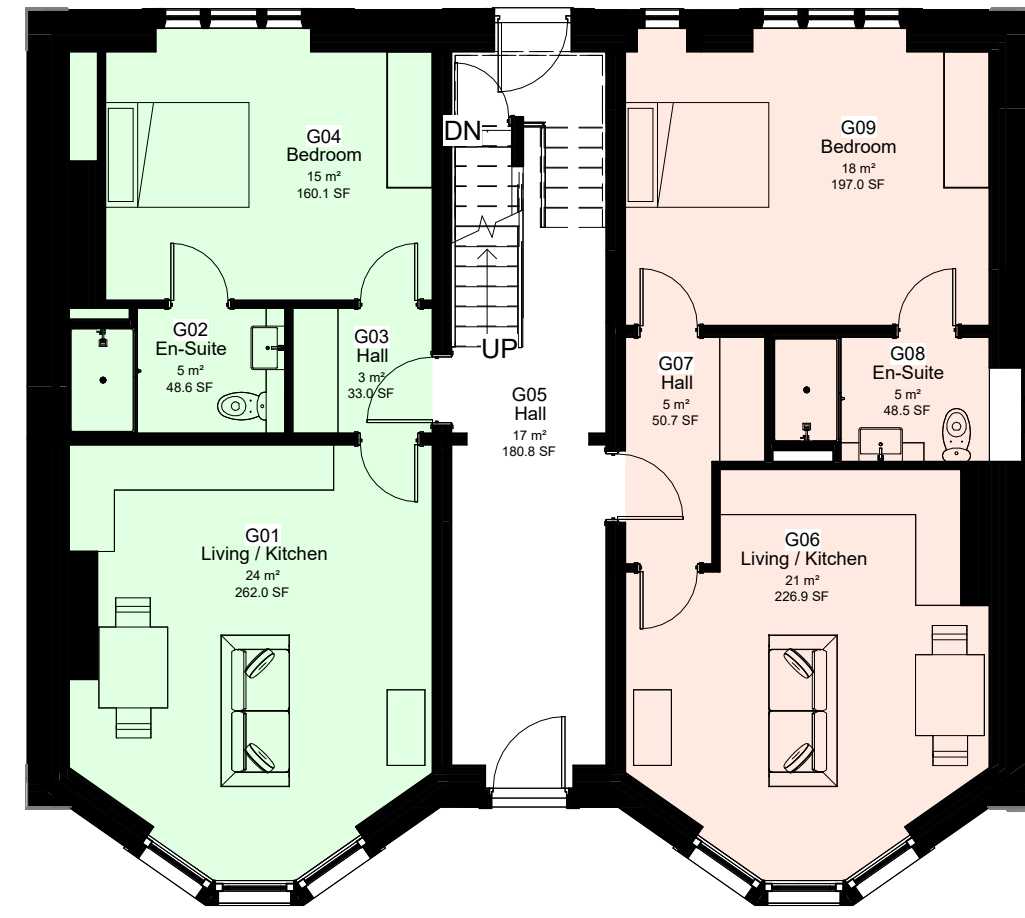



Only figured dimensions should be used.
Scaled dimensions should be checked with the Architect.
This drawing together with the design, is the property and copyright
of the Architect and must not be reproduced without written
permission

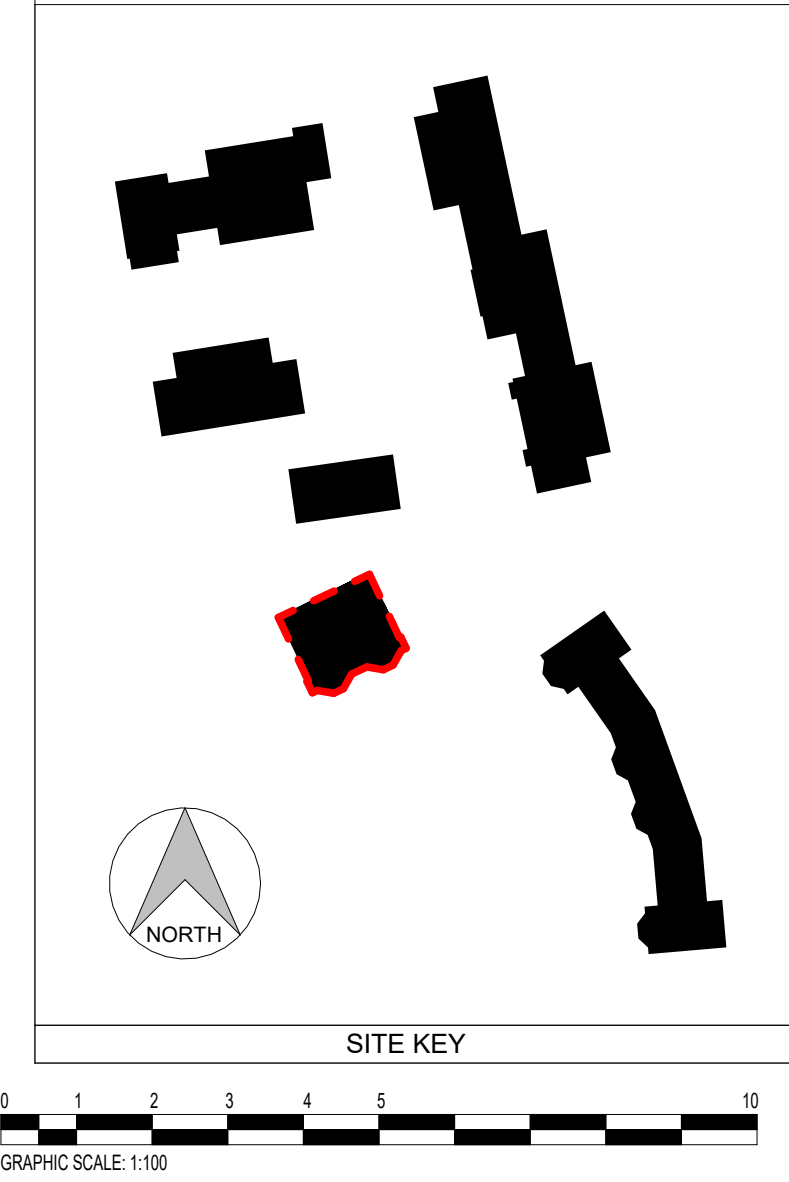


2 PROPOSED GROUND FLOOR PLAN
1 : 100

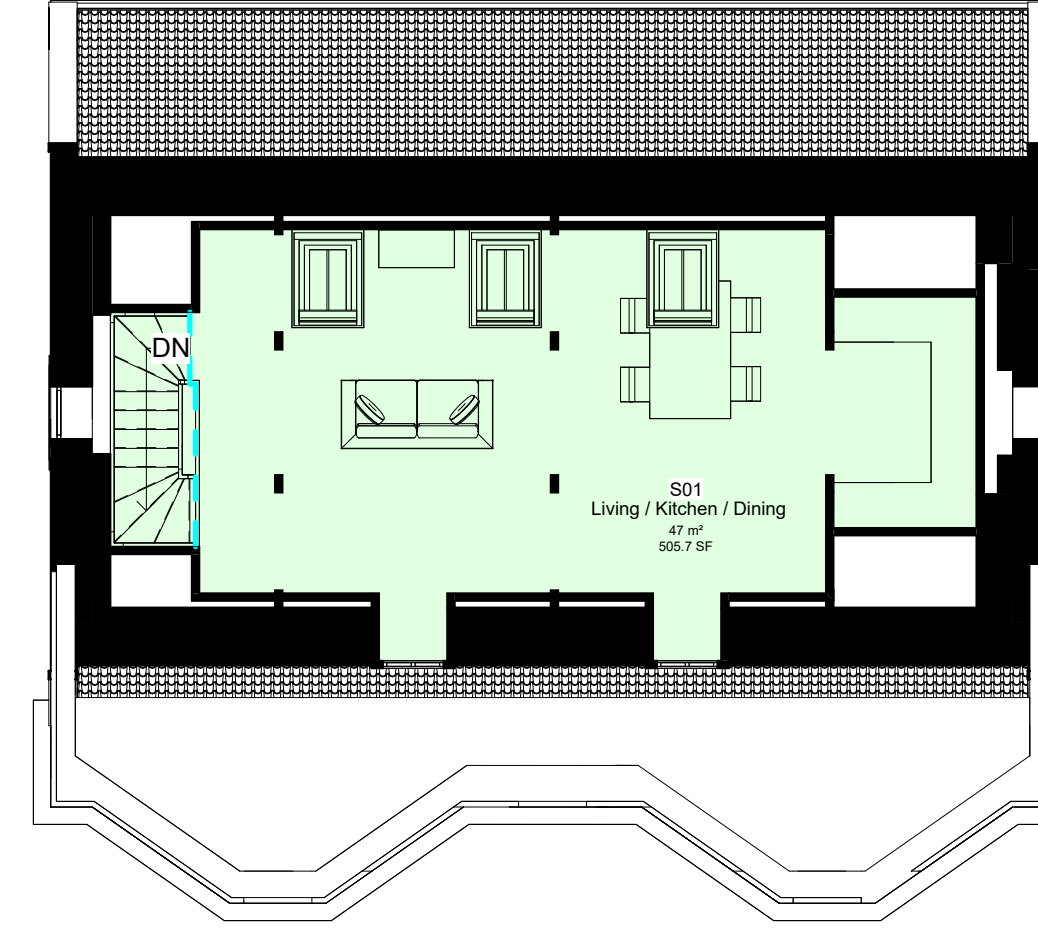

4 PROPOSED ATTIC FLOOR PLAN
1 : 100

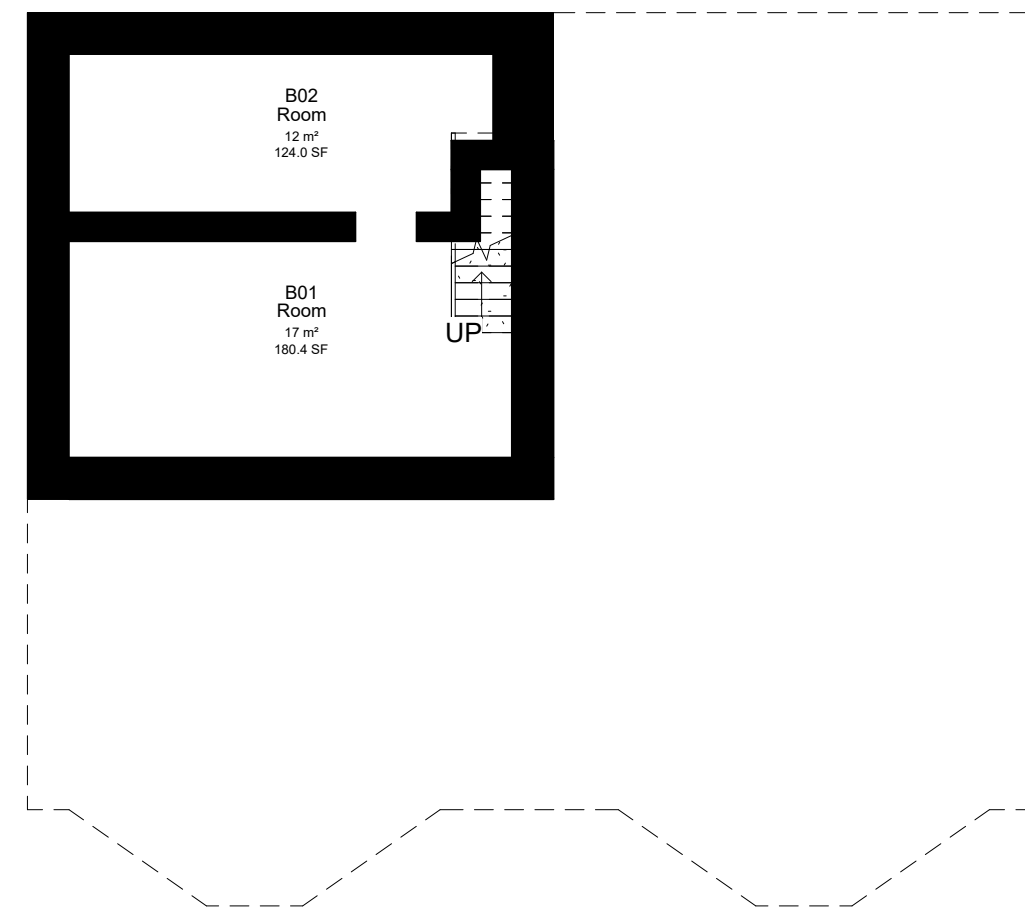

1 PROPOSED BASEMENT FLOOR PLAN
1 : 100

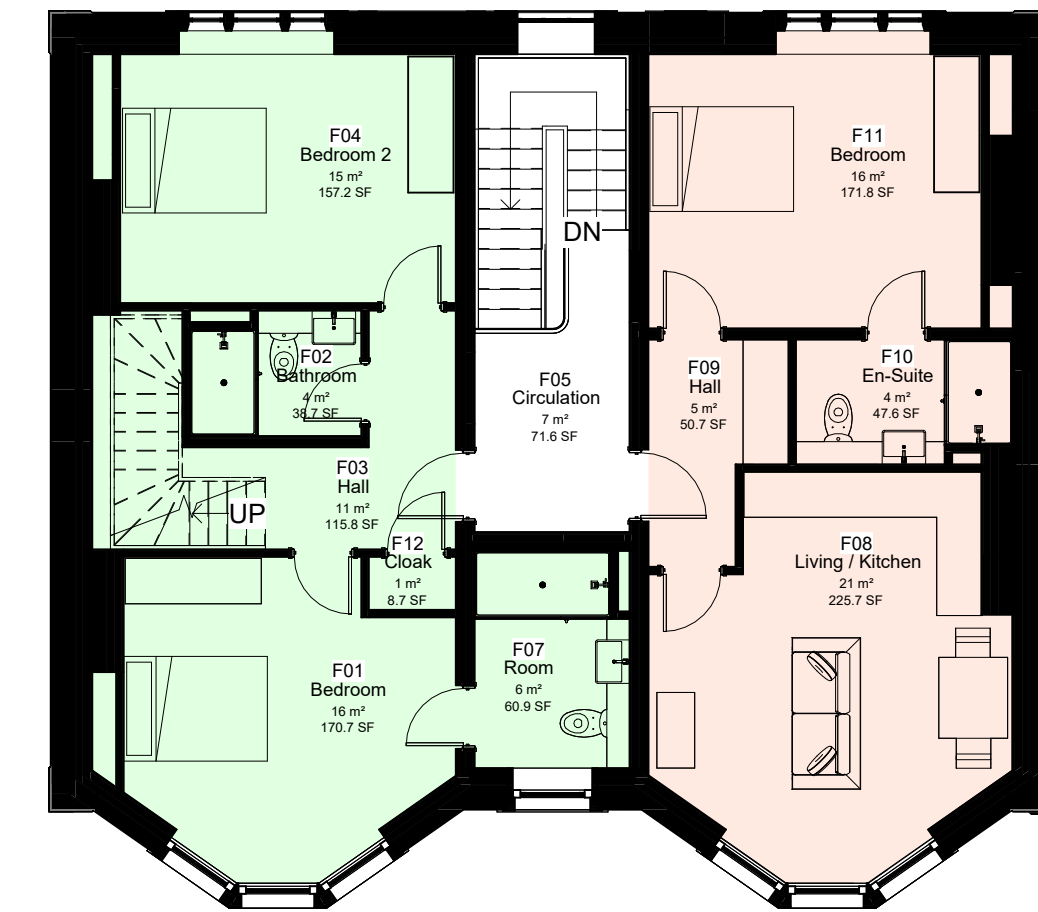

3 PROPOSED FIRST FLOOR PLAN
1 : 100

rev	description	drawn	auth	date
DO NOT SCALE OFF THIS DRAWING				
ACUMEN Designers & Architects				
acumenarchitects.co.uk 01484 546 000 Headrow House, Old Leeds Road, Huddersfield, Huddersfield HD1 1SG				
Client R CARR				
Project CLOUGH HOUSE, BIRSTALL				
Project No 2848	Drawing No (100)08	Rev		
Description PROPOSED HOUSE PLANS				
Scale 1:100 @ A1	Date Drawn MAR 24	Drawn By HB	Authorised By JC	
Purpose of Issue Planning <input checked="" type="checkbox"/> Building Regs <input type="checkbox"/> Tender <input type="checkbox"/> Construction <input type="checkbox"/> Comment <input type="checkbox"/> Info <input type="checkbox"/>				