
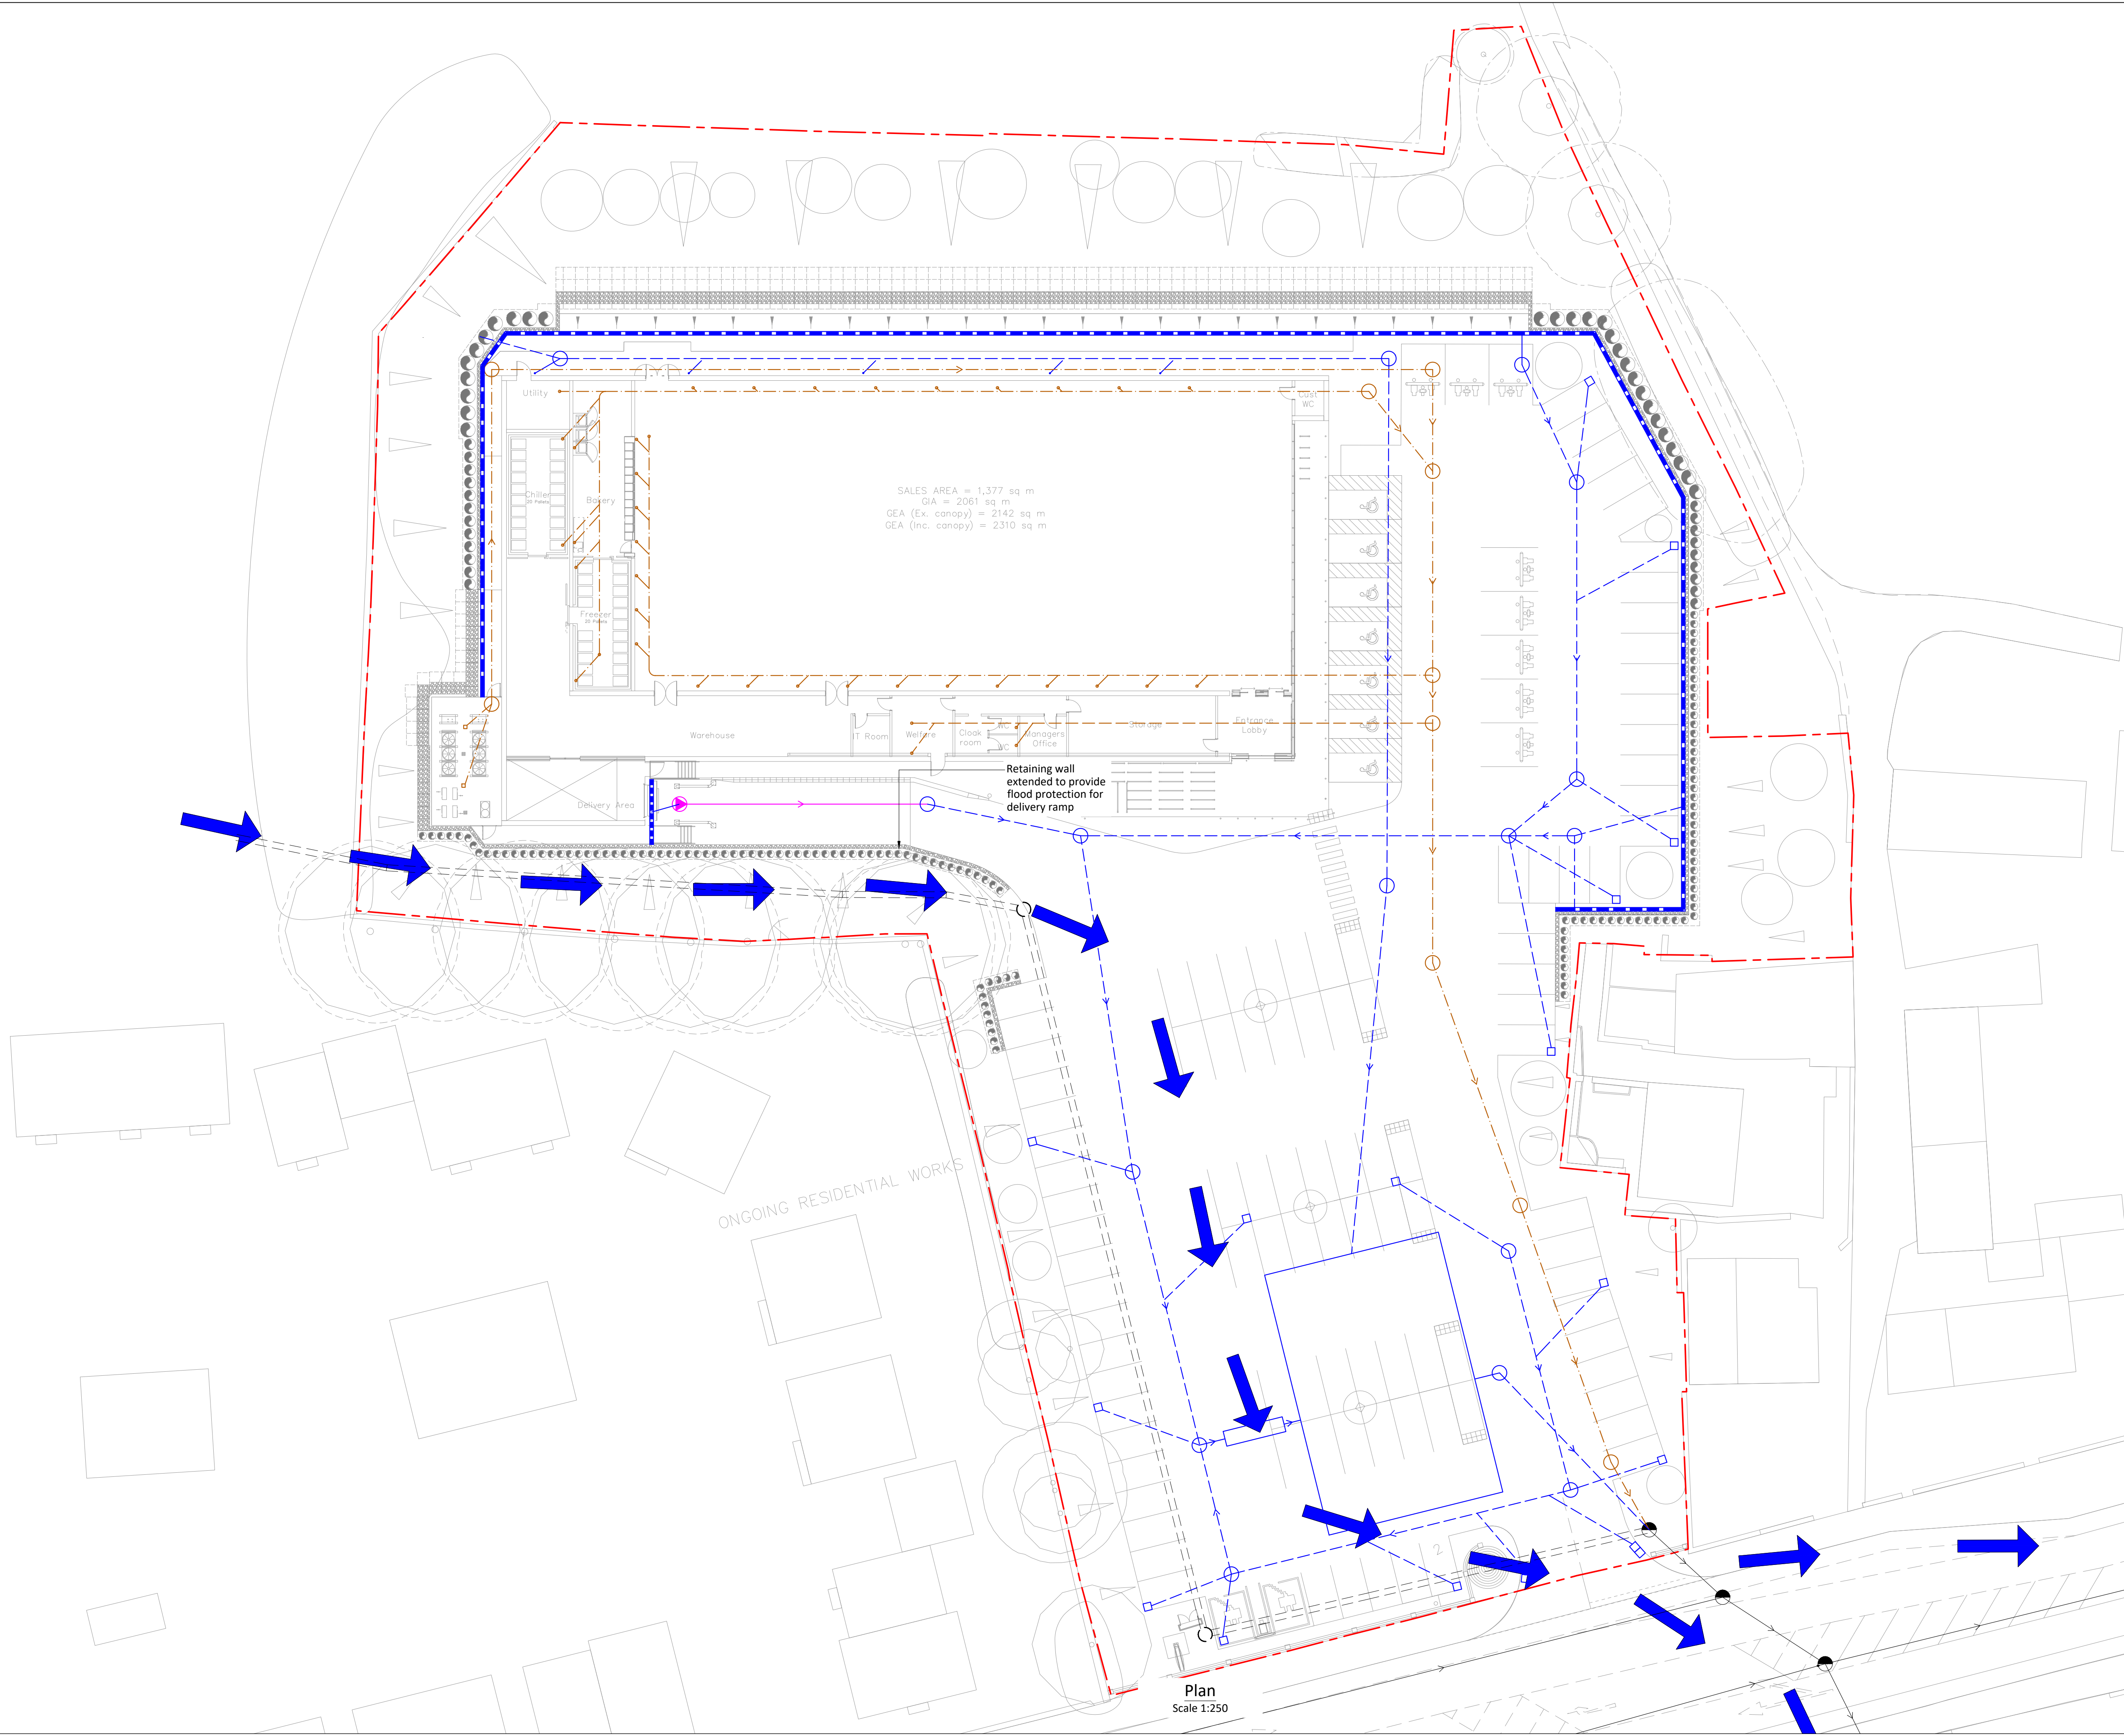


**Notes**

- For general notes & design notes refer to drawing 09-122-101.

**Key**

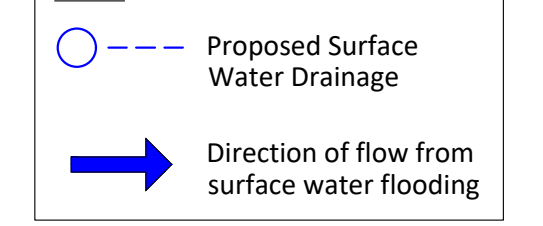

SALES AREA = 1,377 sq m  
 GIA = 2061 sq m  
 GEA (Ex. canopy) = 2142 sq m  
 GEA (inc. canopy) = 2310 sq m

Retaining wall extended to provide flood protection for delivery ramp

ONGOING RESIDENTIAL WORKS

Plan  
 Scale 1:250

Site plan updated	D	21/09/2020	TM	KGP
Site plan updated	C	13/07/2020	TM	KGP
Site plan updated	B	04/04/2019	TM	KGP
Updated to suit revised scheme	A	25/03/2019	TM	KGP
DESCRIPTION	REV	DATE	CHK	APR



Beam Consulting  
 14 Bond Street  
 Wakefield  
 WF1 2QP  
 Tel: 01924 361653  
 Fax: 01924 364631

PROJECT  
**Lidl Store**  
 New Hey Road, Huddersfield

DRAWING TITLE  
**Overland Flood Flow Route**

CLIENT  
**Lidl Great Britain Ltd**

**Information**

DRAWN	JD	DATE	19/12/18
CHECKED	KA	SCALE	AS SHOWN @ A1
APPROVED	KGP	DRAWING NUMBER	09-122-501
REVISION	D		