


1 - EAST /SIDE RETAINING WALL



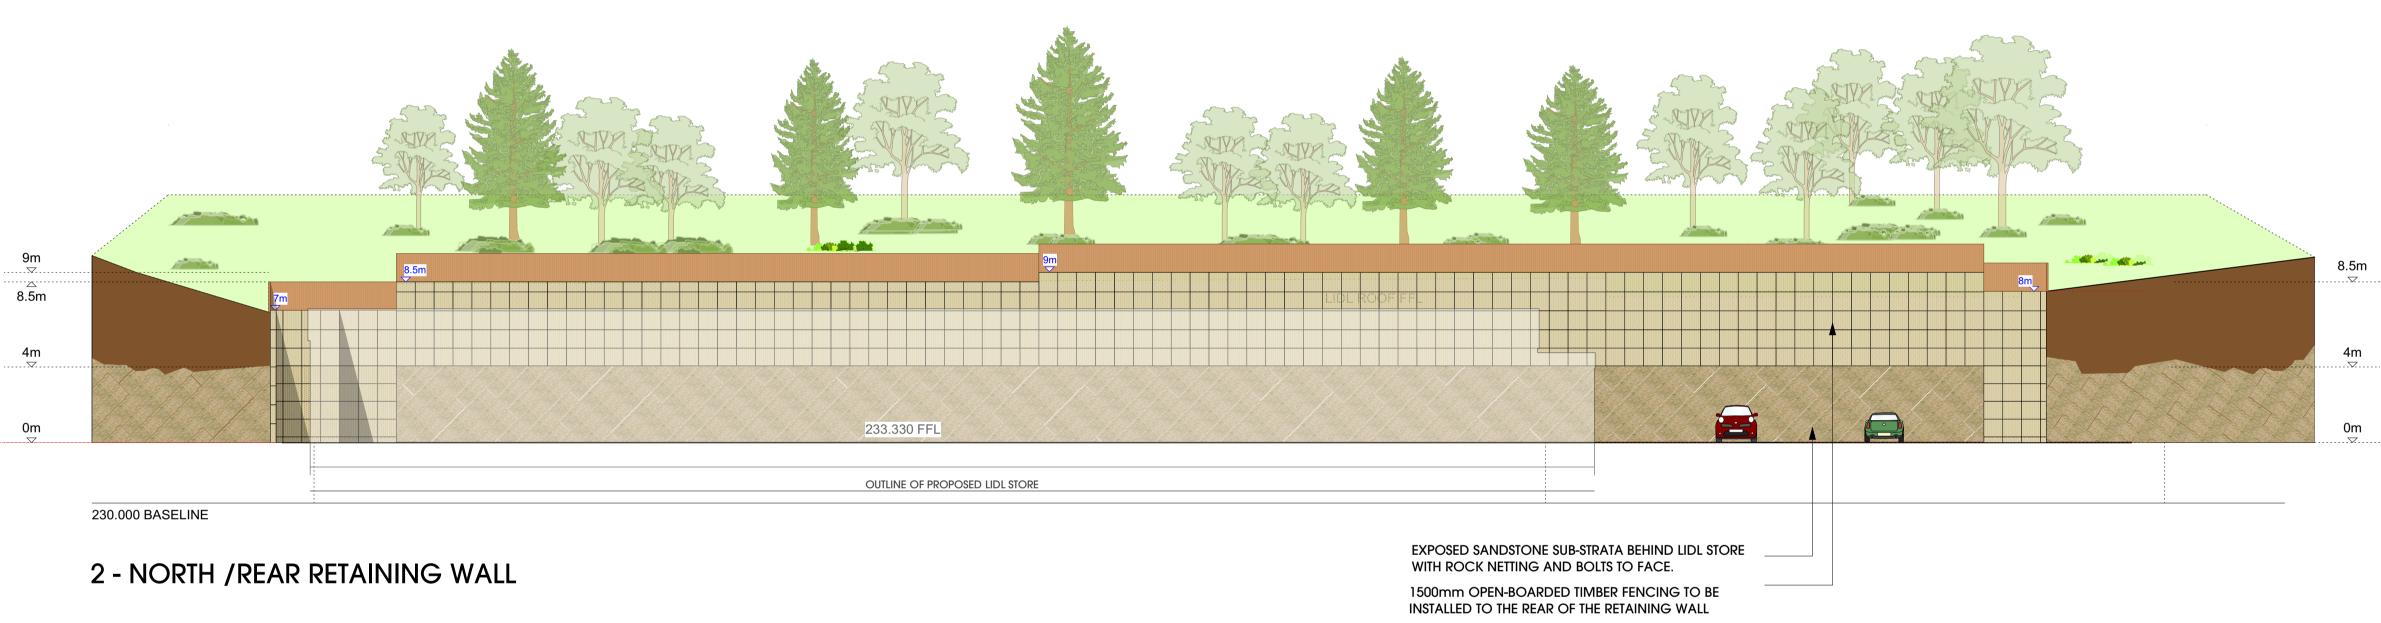

G 04.11.19 Updated in line with latest site plan alterations

A-D 02.04.19 Clients updates

Rev. Date Description

F 20.06.19 Added annotation on each elevation specifying Timber fencing

Updated in line with Boundary Treatment Plan

client

Lidl GB Ltd

New Hey Road,

Proposed Retaining Wall

Huddersfield

drawing title

Elevations

THIS DRAWING IS COPYRIGHT, AND REMAINS THE PROPERTY OF HTC ARCHITECTS. IT MUST NOT BE REPRODUCED, USED, DISCLOSED OR TRANSMITTED TO THIRD PARTIES IN ANY FORM, IN WHOLE OR IN PART, WITHOUT PRIOR WRITTEN PERMISSION.

DO NOT SCALE! ALL DIMENSIONS SHOULD BE CHECKED ON SITE BEFORE WORK COMMENCES

TITLE PLAN; WYK122973, WYK13687, WYK707987, WYK886803 and YWE22745

TRACKING: EJSA 1814 07 Proposed Site Plan OPTION 5 paths

LIGHTING PLAN: LIDL New Hey Road Carpark Ltg Proposal 19.10.18 - SUBJECT TO ADDITIONAL LIGHTING

ARBORICULTURAL SURVEY: 12484 SR Arboricultural Report at the former Spotted Cow, New Hey Road, Huddersfield

MODIFIED DEVELOPERS SPECIFICATION DRAWING

SURVEY INFORMATION:
D224-001 June 2018 Landform Surveys
001/002 November 2014 Landform Surveys

LEVEL OF BEDROCK IS ESTIMATED AND SUBJECT TO FURTHER INVESTIGATION

htcarchitects

York Place Studio 8 Britannia Street Leeds LS1 2DZ

T:(0113) 244 3457

W: www.htcarchitects.co.uk

E: info@htcarchitects.co.uk

date November 2018

status Planning Issue

drawn DL checked MH

job no. 1814 dwg no. P406 rev. G

scale 1:200 @ A1