

THIS DRAWING IS COPYRIGHT AND REMAINS THE PROPERTY OF HIC ARCHITECTS. IT MUST NOT BE REPRODUCED, USED, DISCLOSED OR TRANSMITTED TO THIRD PARTIES IN ANY FORM, IN WHOLE OR IN PART, WITHOUT PRIOR WRITTEN PERMISSION.

DO NOT SCALE!
ALL DIMENSIONS SHOULD BE CHECKED ON SITE BEFORE WORK COMMENCES

BOUNDARY BASED ON TITLE DEEDS: WYK696805

BOUNDARY BASED ON TOPOGRAPHICAL SURVEY: 5328-0721-01C









 
HIGHWAYS BASED ON DRAWING: 21-209-TR-005 Site Access Arrangement Rev C


SUBJECT TO LEVELS STRATEGY REVIEW

LIDL INTERNALS ARE SUBJECT TO CONFIRMATION FROM LIDL FOLLOWING LATEST SPECIFICATION IMPLEMENTATION (AUG 2023)

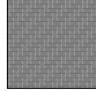

KEY:

-  STONE MASTIC ASPHALT (SMA) WITH 10mm CHIP TO CAR PARK AREA.
-  POLYMER MODIFIED BITUMEN (PMB) HGV ROUTES AND HEAVILY TRAFFICKED AREAS
-  PENCIL EDGED PAVING SETS LAID HERRINGBONE BOND TO TROLLEY BAY, PEDESTRIAN ROUTES AND STORE ENTRANCE WITH STONE KERBS COLOUR: ANTHRACITE GREY
-  DARK GREY MASTIC ASPHALT (SMA) WITH 10mm CHIP TO PEDESTRIAN CIRCULATION AREAS + BLISTER PAVING TO CROSSING POINTS
-  YELLOW/WHITE/ GREEN AS INDICATED THERMOPLASTIC LINING TO DENOTE ALL CAR PARKING SPACES
-  LOADING BAY AND PLANT AREA BASE FORMED IN CONCRETE WITH STIPPLED FINISH
-  STONE MASTIC ASPHALT (SMA) WITH 10mm CHIP TO PEDESTRIAN CIRCULATION AREAS + BLISTER PAVING TO CROSSING POINTS
-  REFER TO LANDSCAPING ARCHITECTS DRAWINGS AND DETAILS FOR ALL SOFT LANDSCAPING SPECIFICATIONS AND FINISHES. ARROWS TO SHOW SLOPE DIRECTION.
-  PROPOSED STORE FOOTPRINT

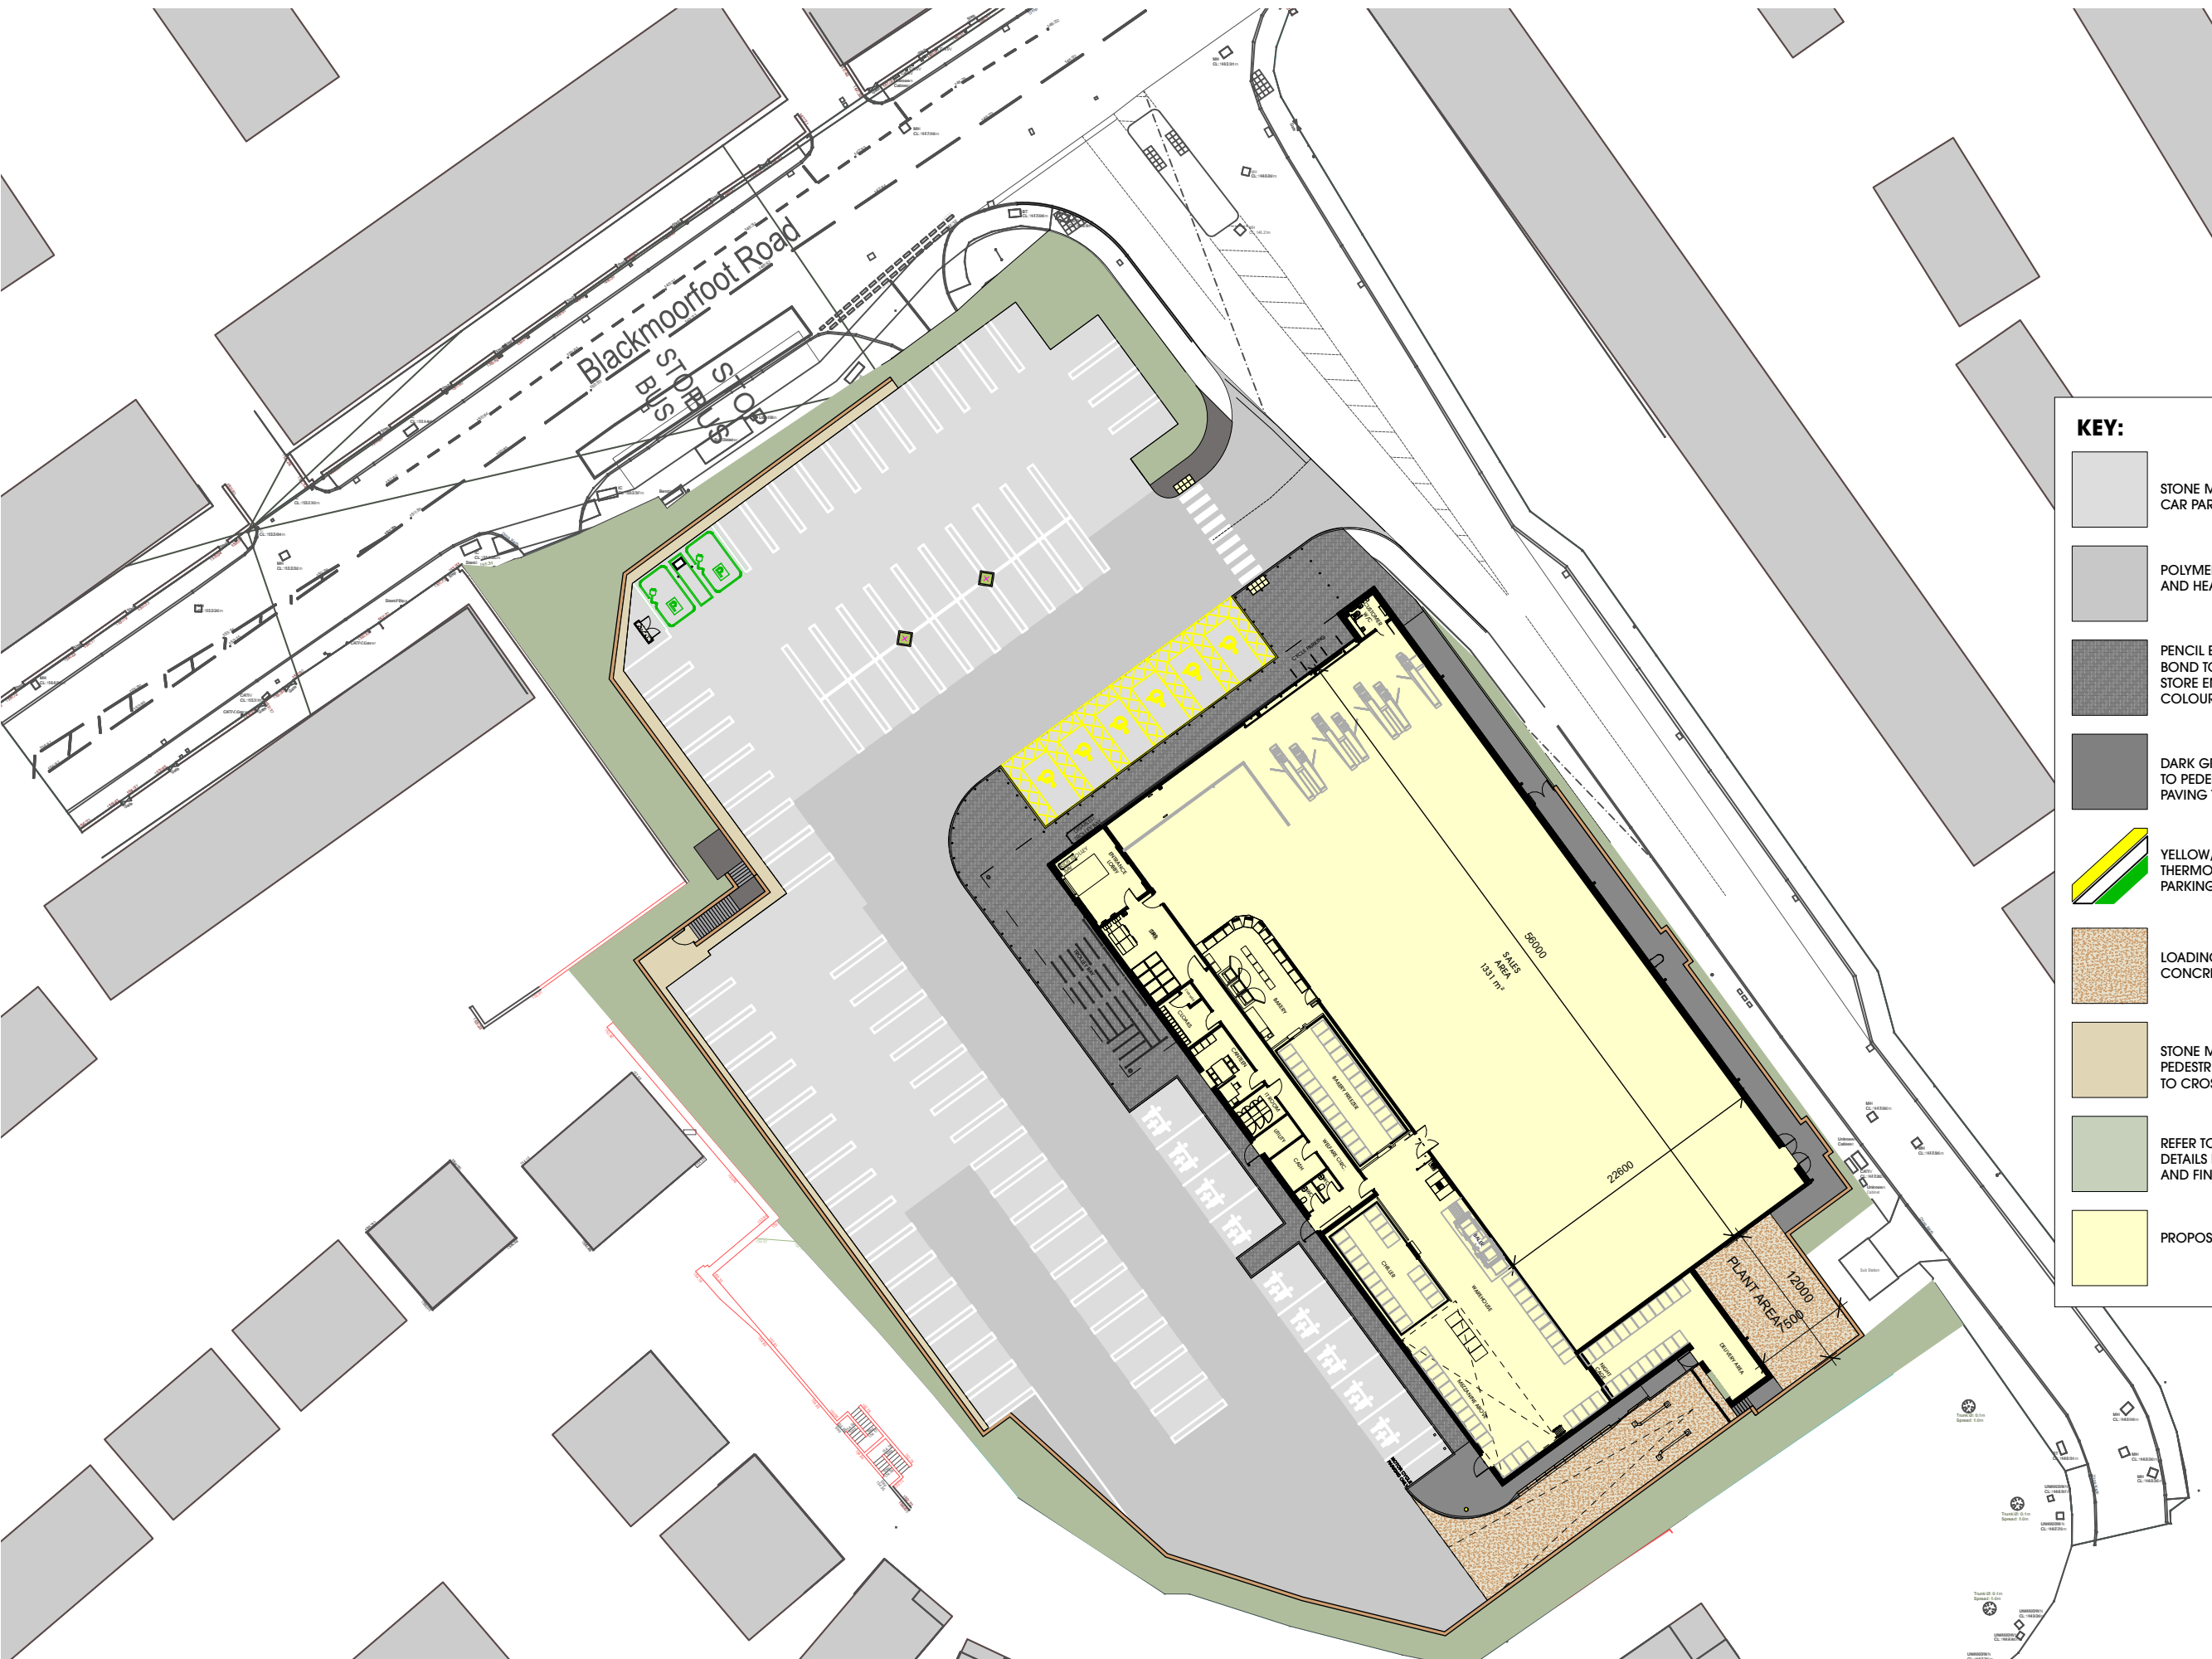

<p>Proposed retaining wall location adjusted along south boundary. Associated lighting adjusted. KA C 03/04/2024 Parking lining adjusted. KA B 28/03/2024 site plan updated in line with updated highways KA A 30/10/2023 bollards added, motorcycles space added Rev Date Description Drawn</p>	<p>htcarchitects York Place Studio 8 Britannia Street Leeds LS1 2DZ T: (0113) 244 3457 W: www.htcarchitects.co.uk E: info@htcarchitects.co.uk</p>	<p>client Lidl GB Ltd.</p> 	<p>project Blackmoorfoot Road Huddersfield</p> <p>drawing title Proposed Surface Treatment</p>	<p>date August 2023 status Planning scale 1:500 @ A3 drawn KA checked BM job no. 2783 dwg no. P415 rev. C</p>
--	---	--	--	---