

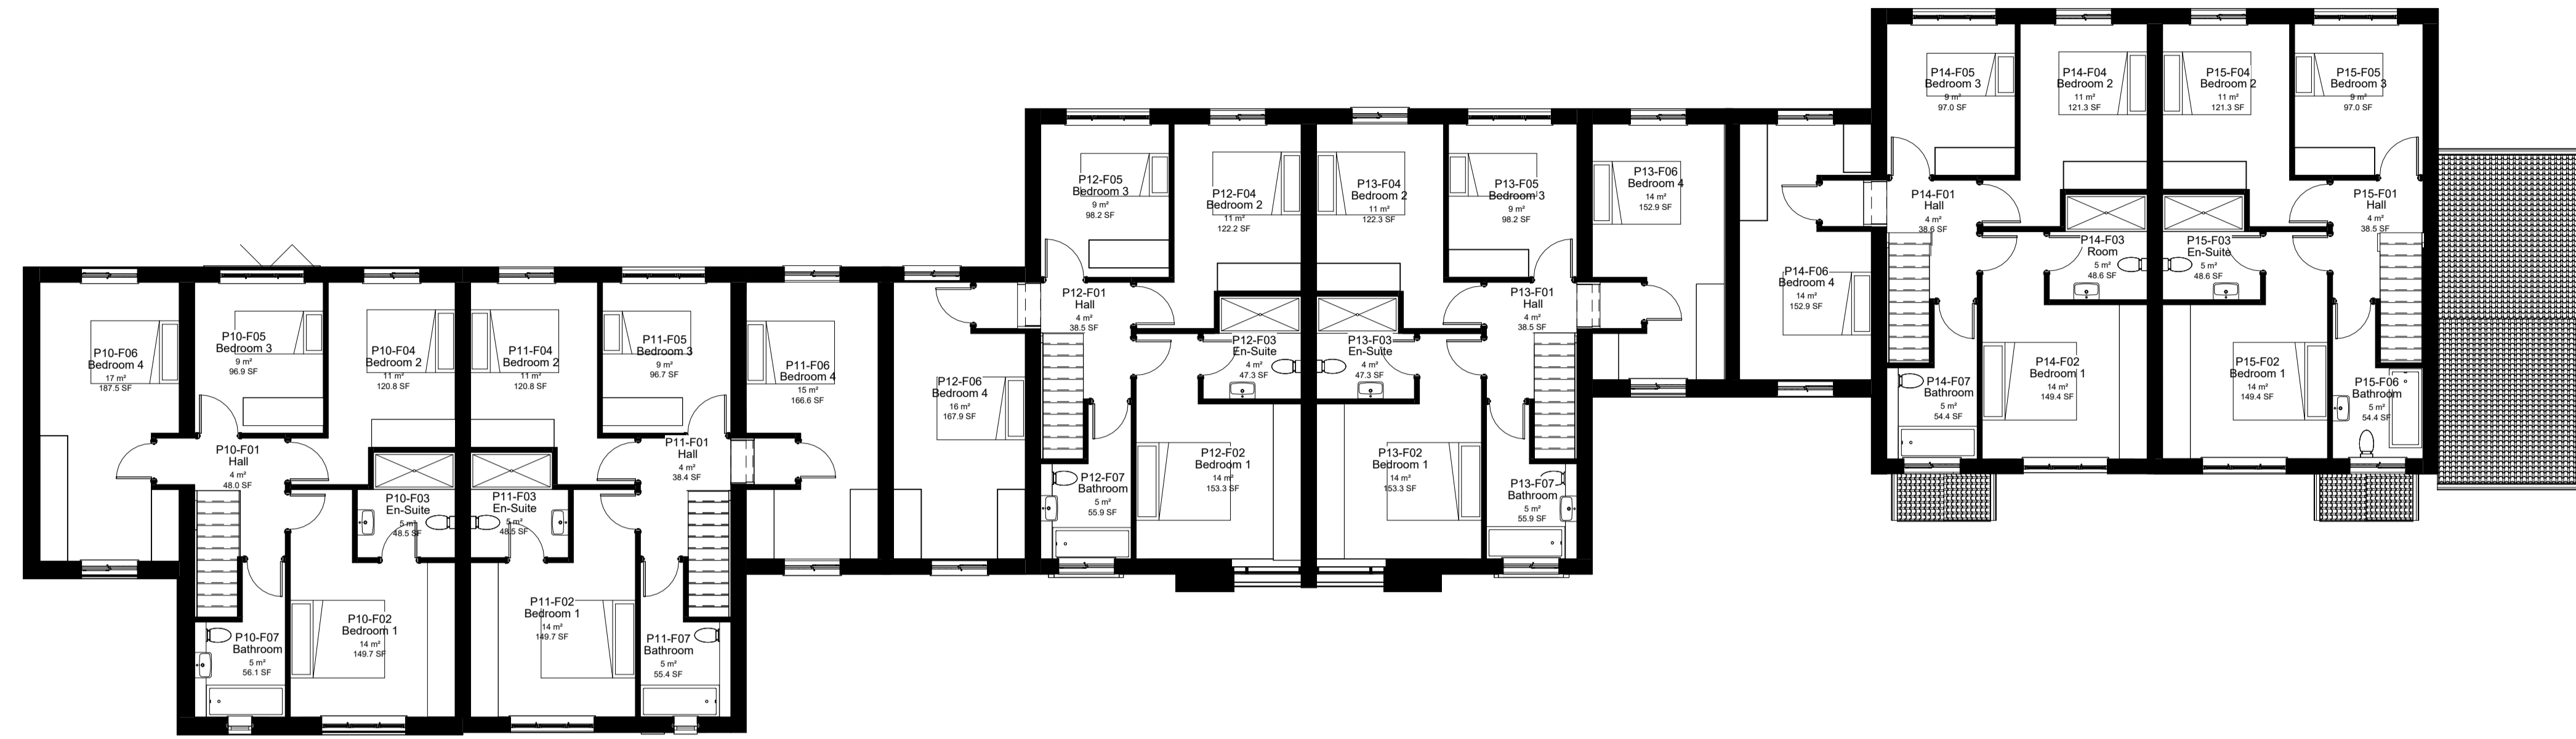


Only figured dimensions should be used.
Scaled dimensions should be checked with the Architect.
This drawing together with the design, is the property and copyright of the Architect and must not be reproduced without written permission

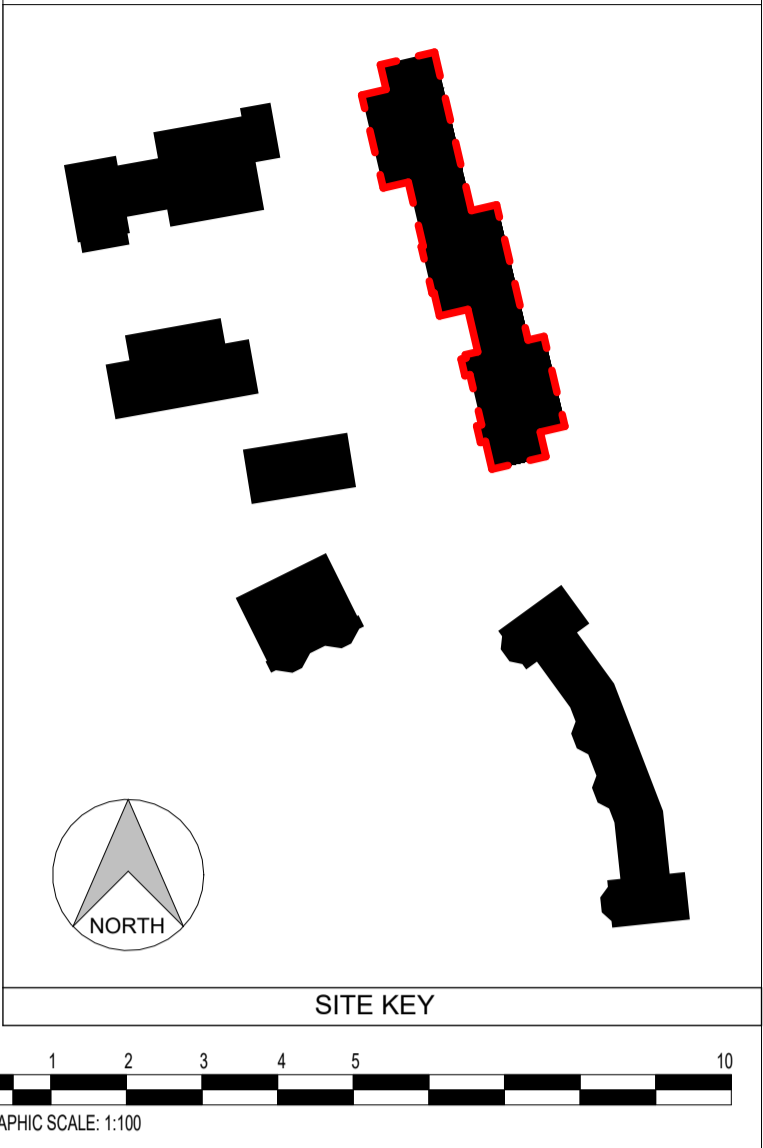

2 PROPOSED FIRST FLOOR PLAN
1: 100

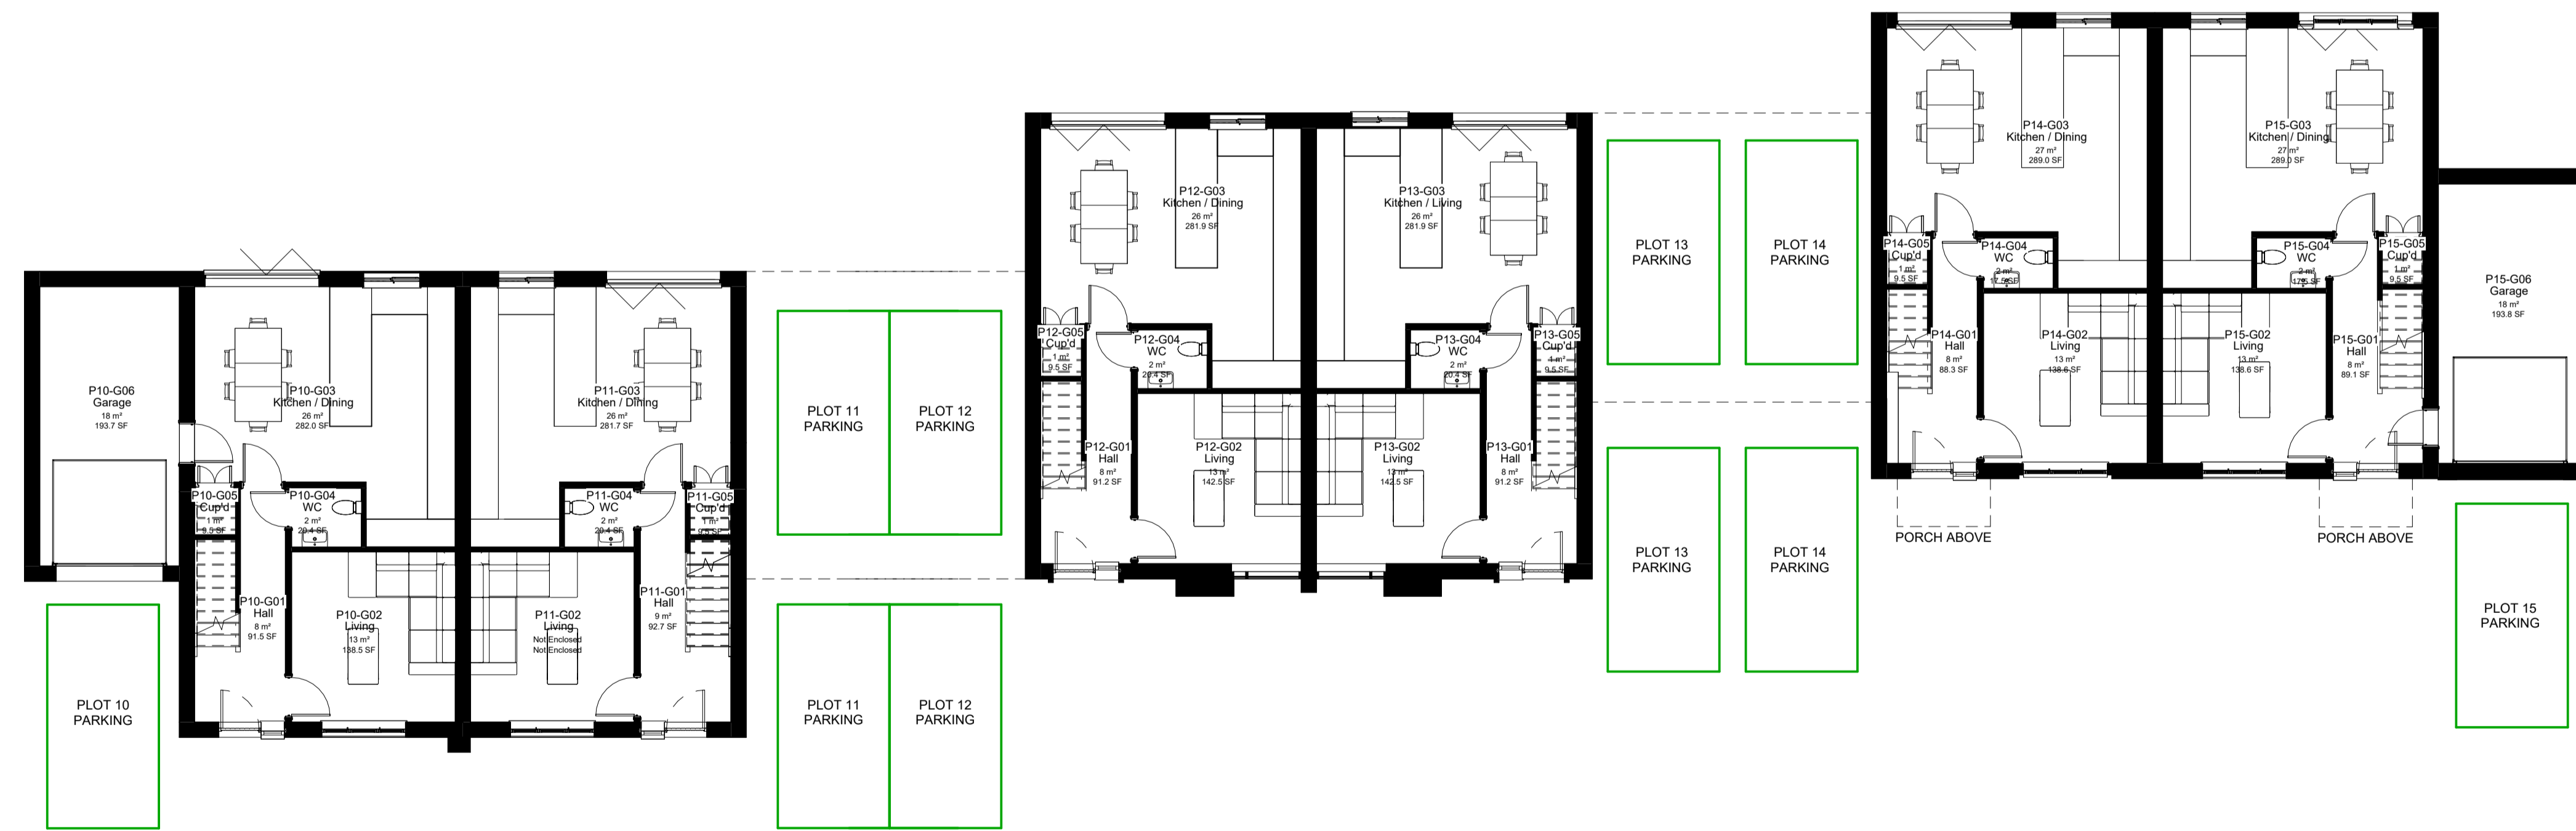

1 PROPOSED GROUND FLOOR PLAN
1: 100

rev	description	drawn	auth	date
DO NOT SCALE OFF THIS DRAWING				
 ACUMEN Designers & Architects				
acumenarchitects.co.uk				01484 546 000
Headrow House, Old Leeds Road, Huddersfield, Huddersfield HD1 1SG				
Client R CARR				
Project RESIDENTIAL DEVELOPMENT AT CLOUGH HOUSE, BIRSTALL				
Project No 2848	Drawing No (100)16	Rev		
Description PROPOSED FLOOR PLANS FOR PLOTS 10 - 15				
Scale 1:100 @ A1	Date Drawn MAR 24	Drawn By HB	Authorised By JC	
Purpose of Issue <input checked="" type="checkbox"/> Planning <input type="checkbox"/> Building Regs <input type="checkbox"/> Tender <input type="checkbox"/> Construction <input type="checkbox"/> Comment <input type="checkbox"/> Info				