


CONSULTATION PLAN

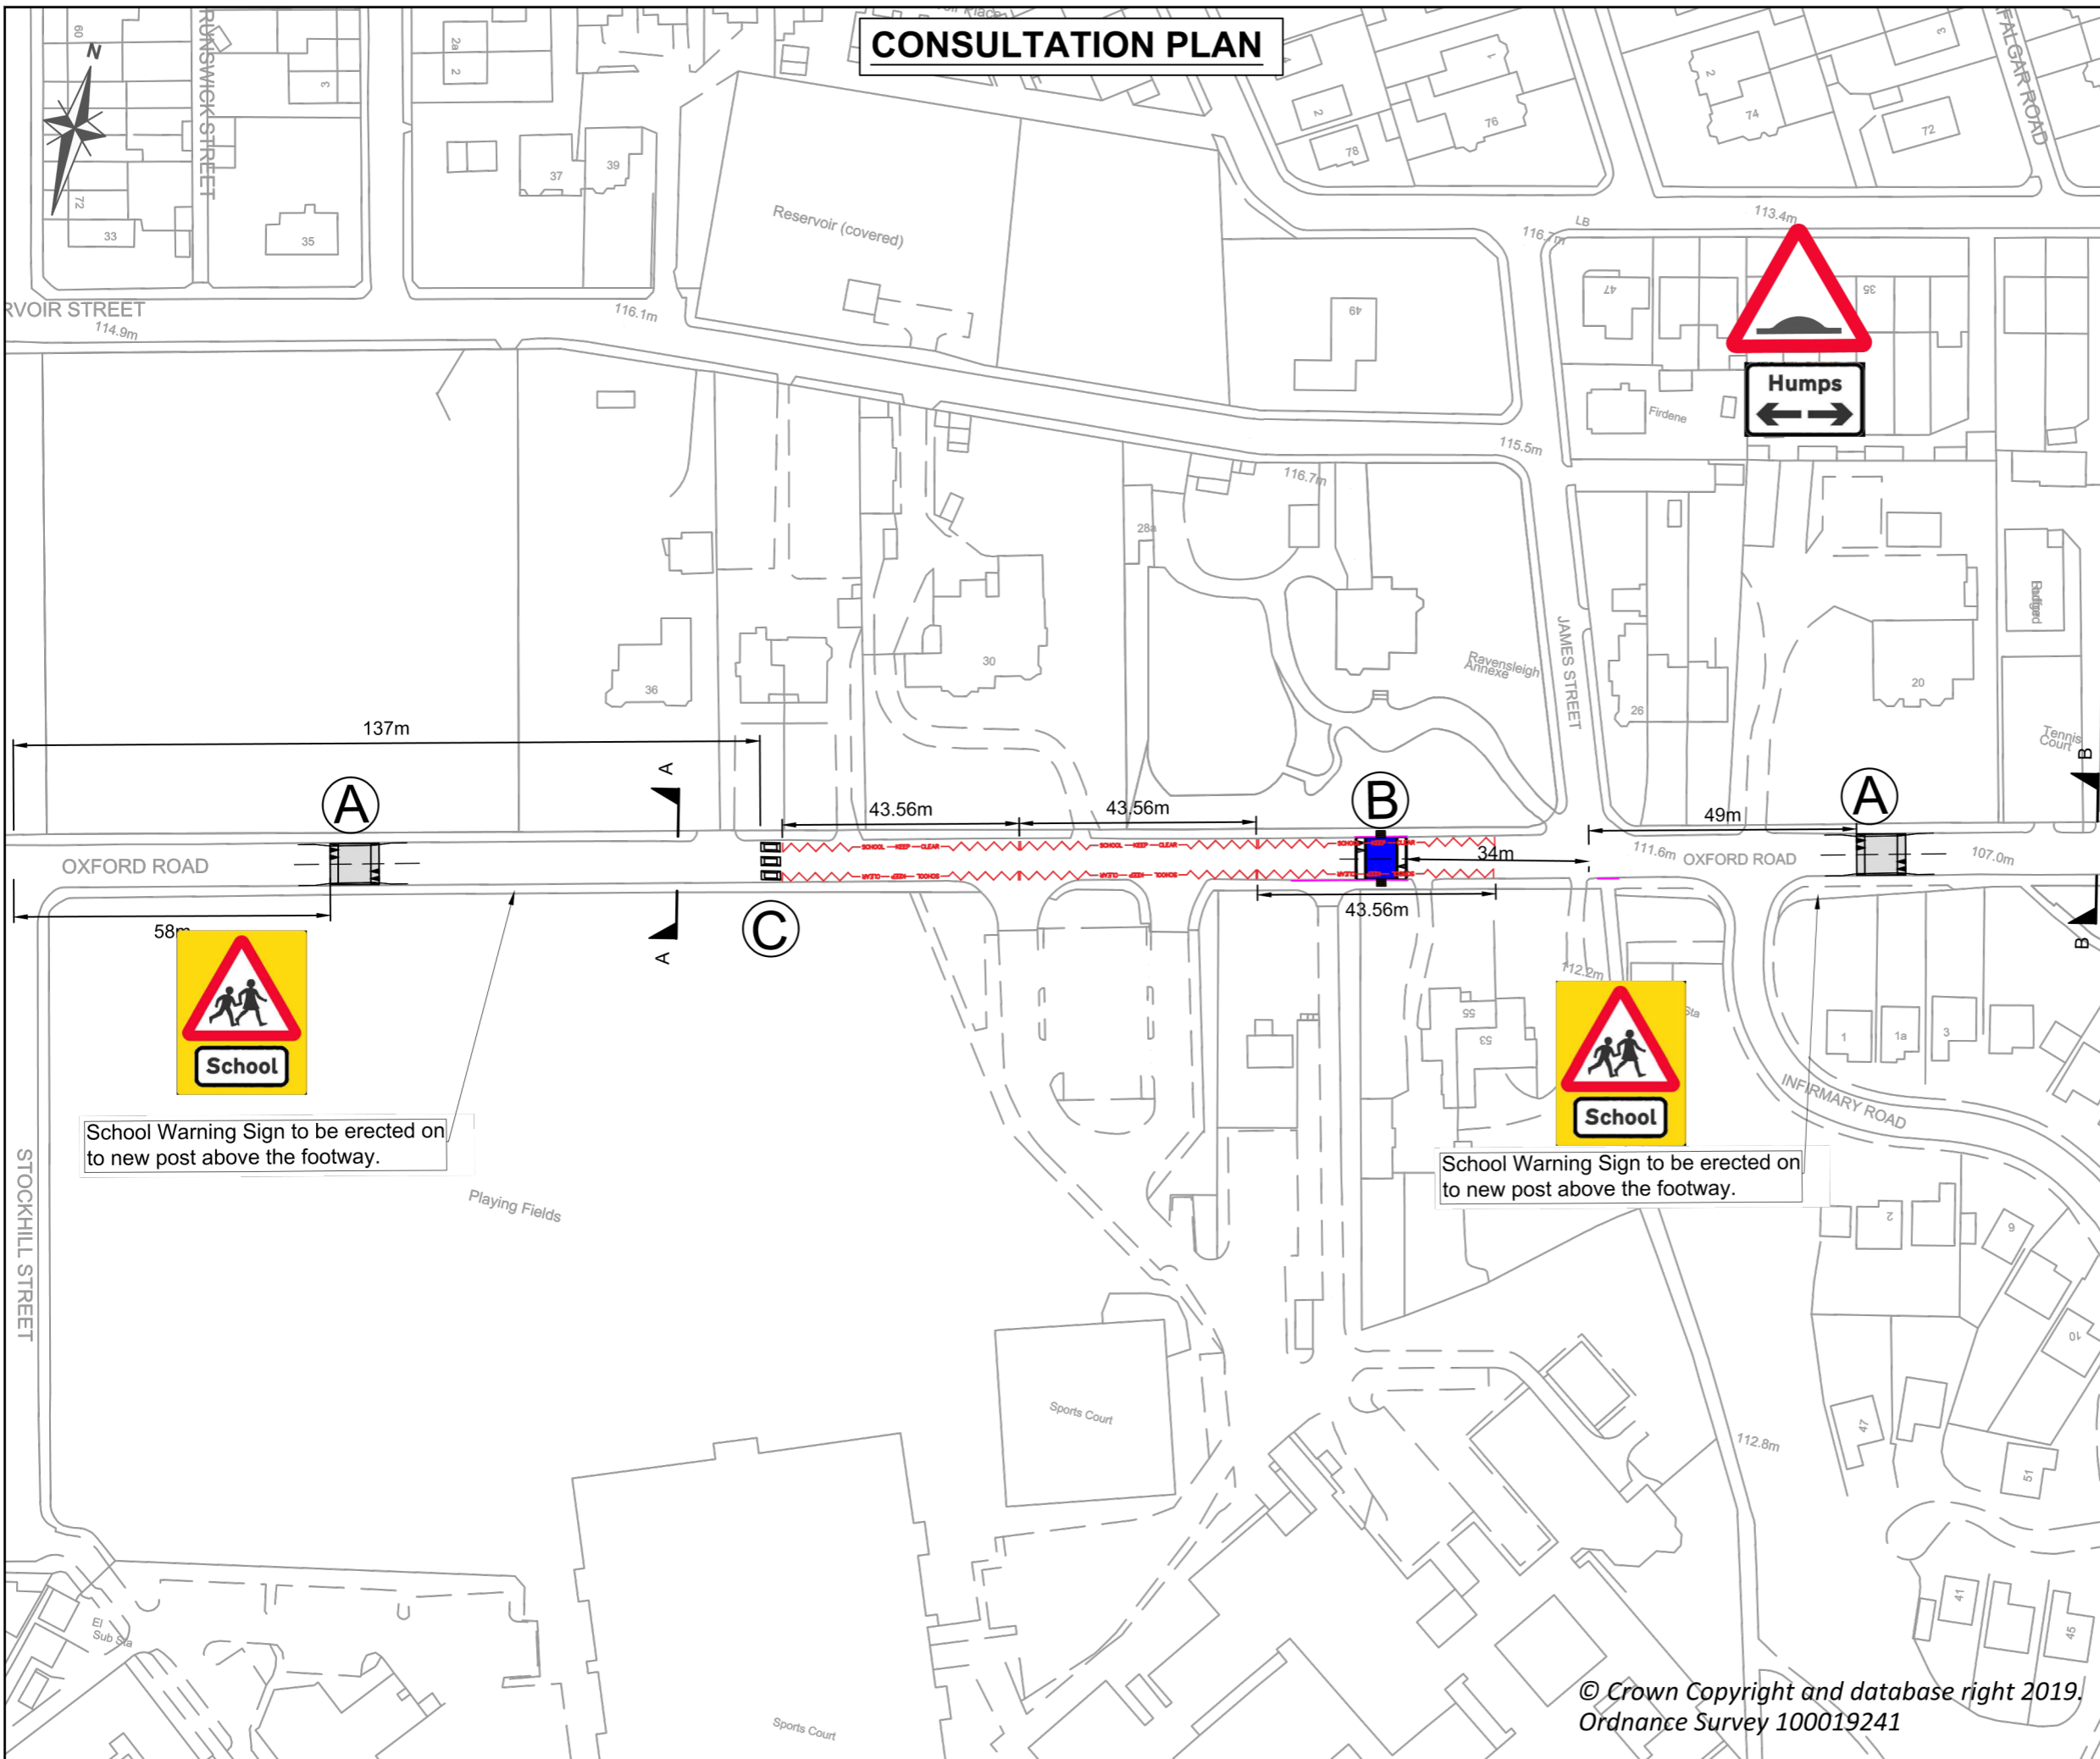

- KEY:**
- A** Proposed 75mm high flat top road hump, 6m long with 1.5m ramps and drainage channel.
 - Proposed 'SCHOOL KEEP CLEAR' road markings in yellow thermoplastic screed.
 - Proposed pedestrian guardrail.
 - B** Proposed 75mm high full width flat top road hump, 6m long with 1.5m ramps and tactile paving on both sides for pedestrians.
 - C** Proposed set of 3 speed cushions 3.5m long, 1.6m wide and 75mm high.

NOTES:
 1. This drawing is for consultation purposes only.

REF.	DATE	REVISIONS



Streetscene & Housing
 Flint Street, Fartown
 Huddersfield, HD1 6LG

SECTION ROAD SAFETY		
DRAWN	CHECKED	
I.ALI	A.PERRY	
SCALE	PROJECT NO.	DATE
NTS @A3	25/65862	17/12/21

PROJECT
 OXFORD ROAD

TITLE
 PROPOSED
 TRAFFIC CALMING SCHEME
 CONSULTATION PLAN

DRAWING No. TF.13.200.268-CONS -02
 CAD No. SHEET 2 OF 3