


Deer Hill End Farm, Meltham

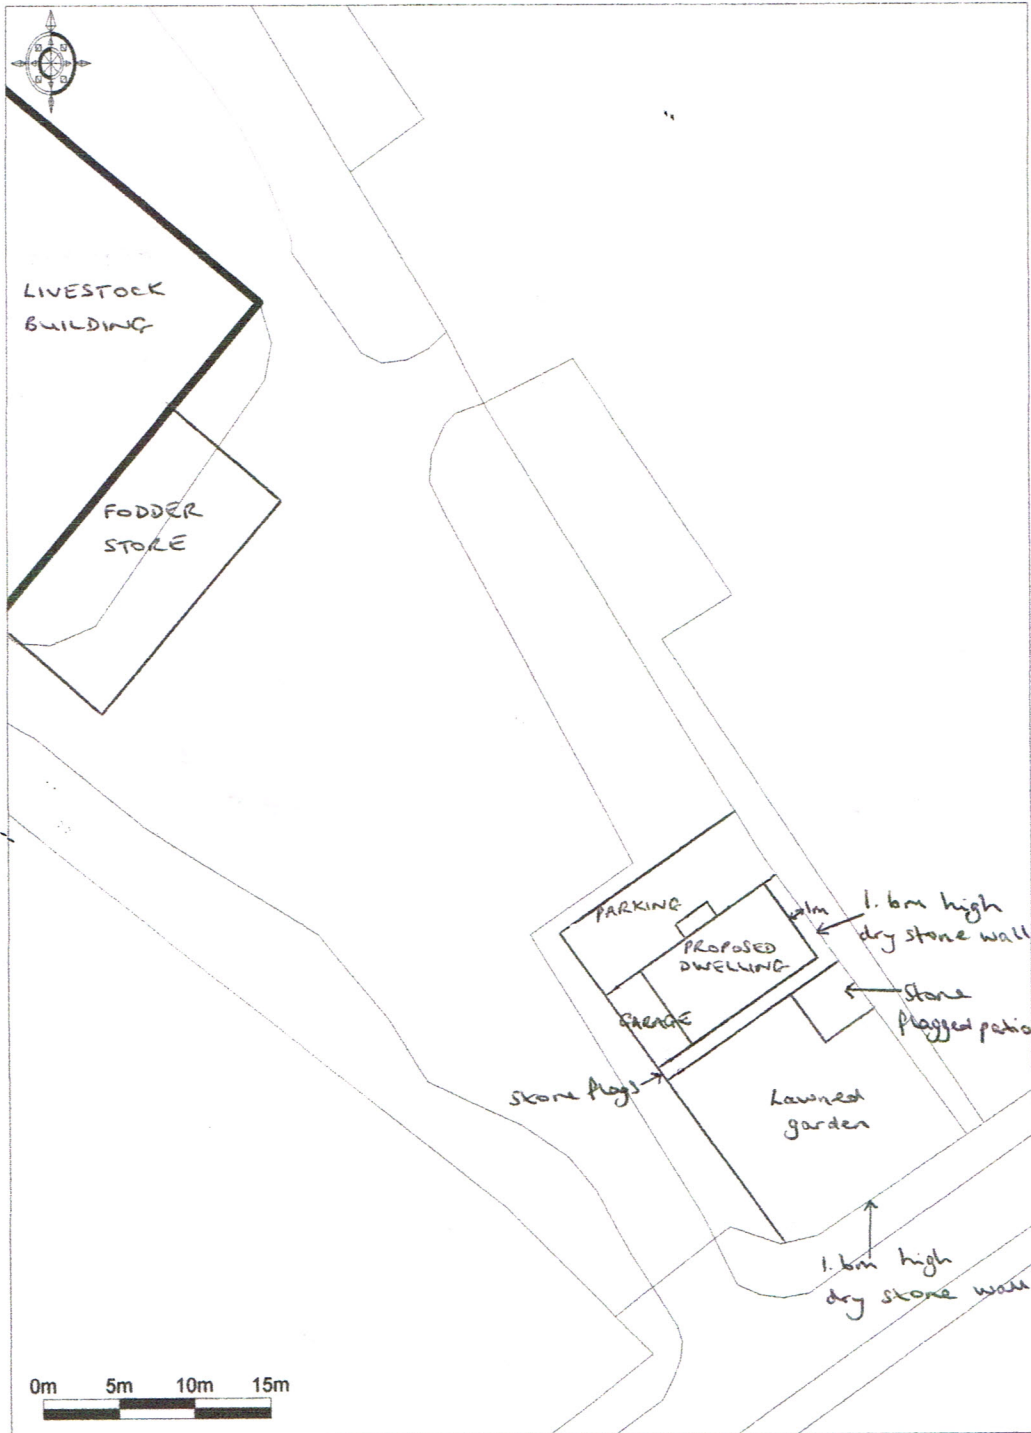

Promap
© LANDMARK INFORMATION GROUP

Ordnance Survey © Crown Copyright 2017. All rights reserved.
Licence number 100022432. Plotted Scale - 1:500

J M & V J Howard
Proposed Agricultural Worker's Dwelling at Deer Hill End Farm, Meltham
Block Plan 1:500 @ A4 July 2017