




1 Section A-A
1: 100

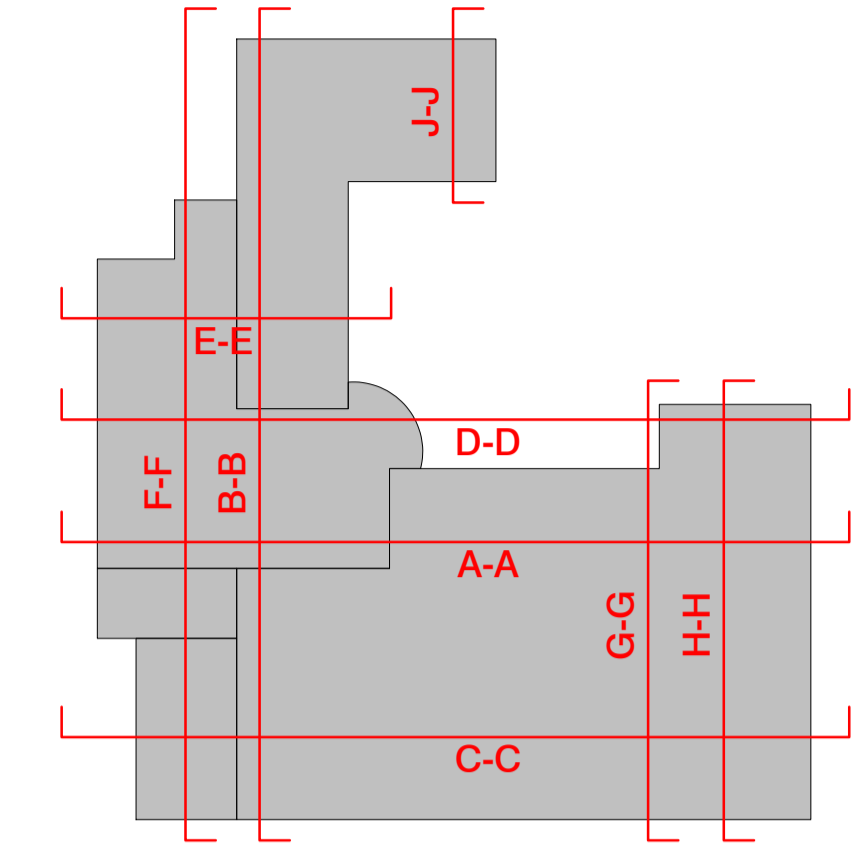


Section Key

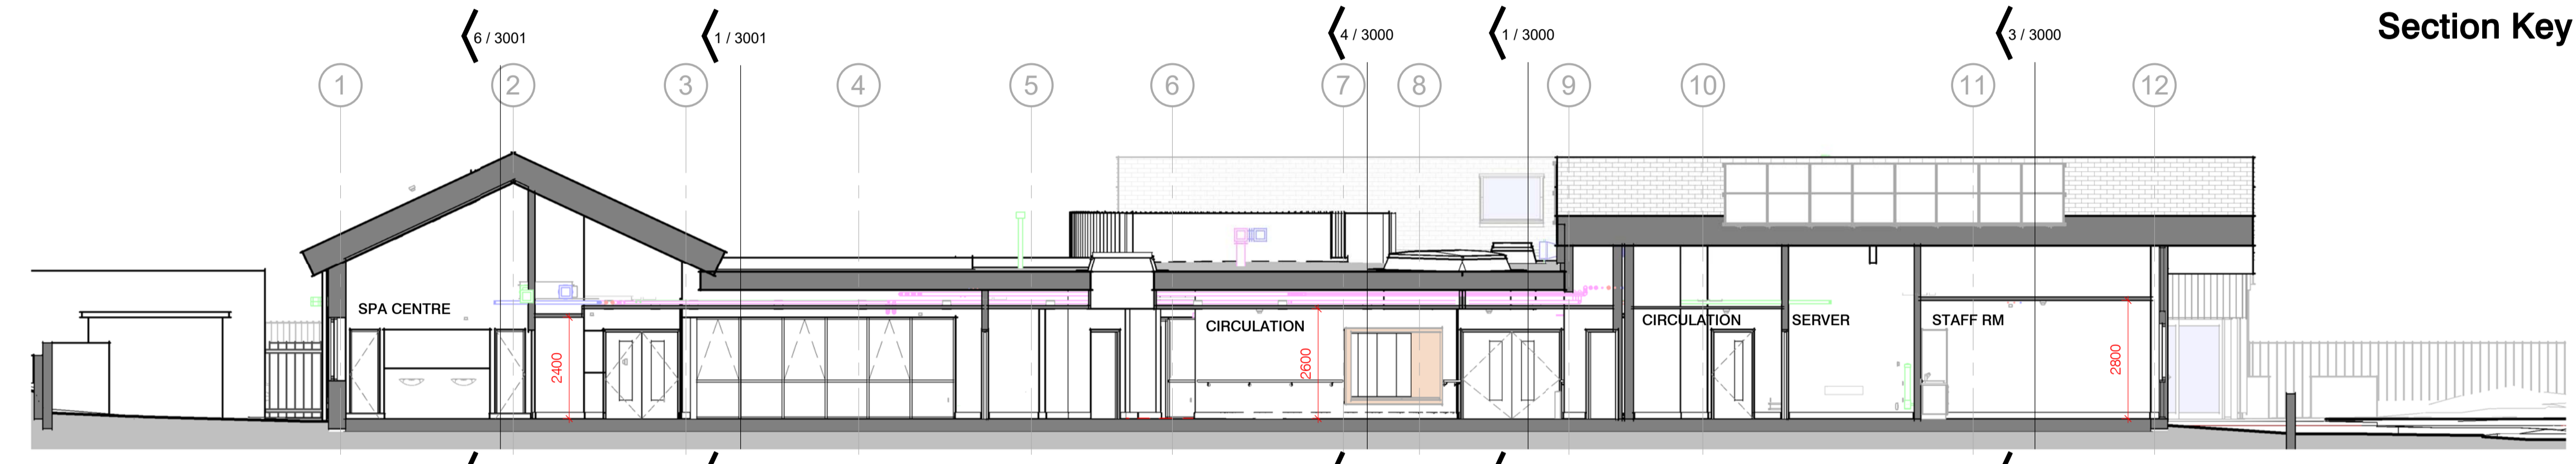

2 Section B-B
1: 100

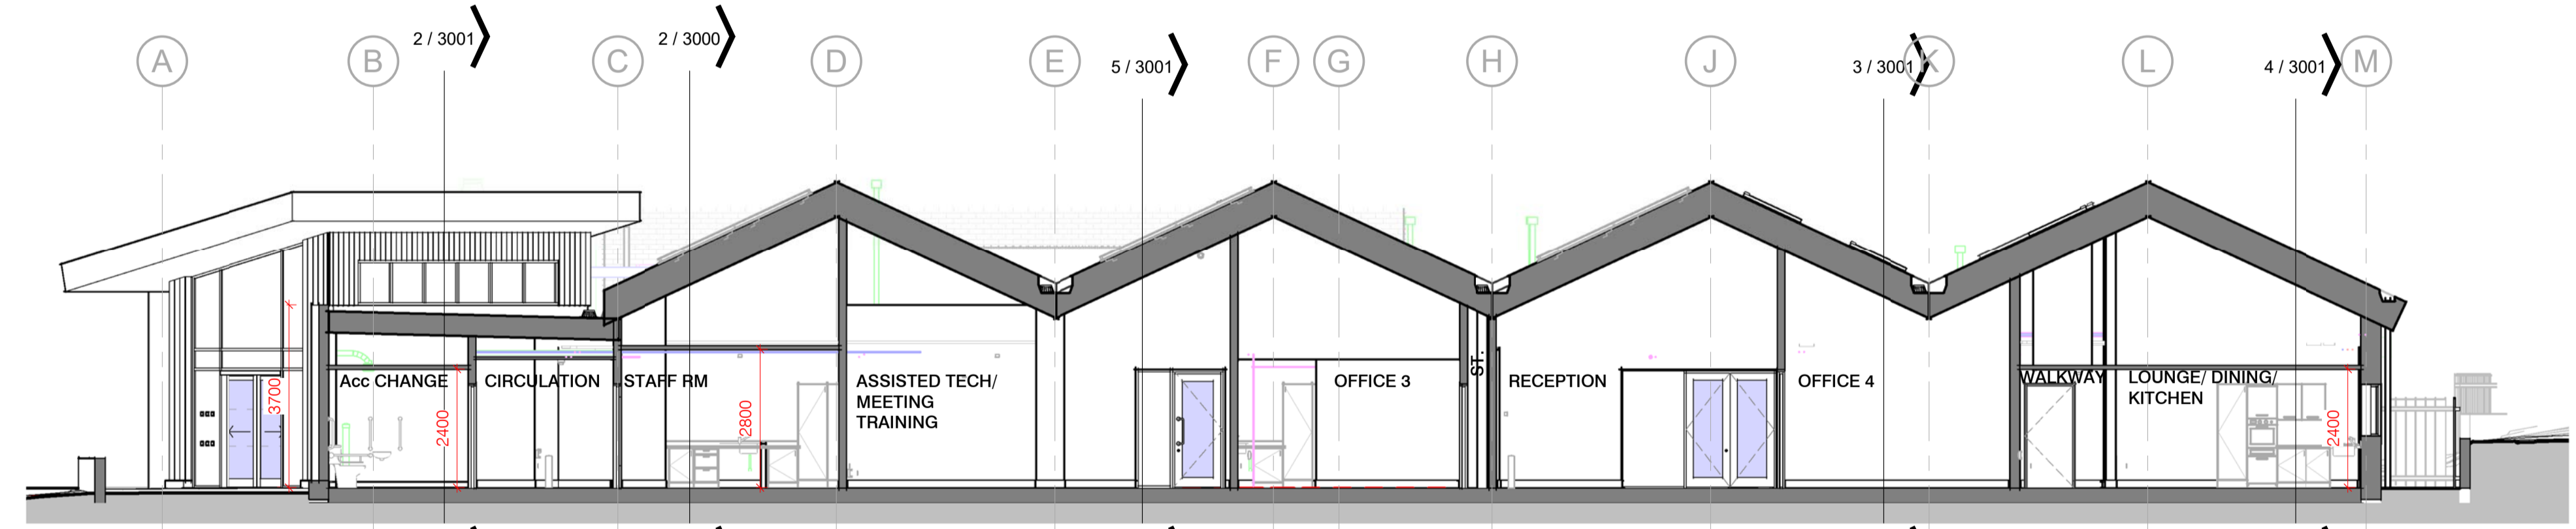

3 Section C-C
1: 100

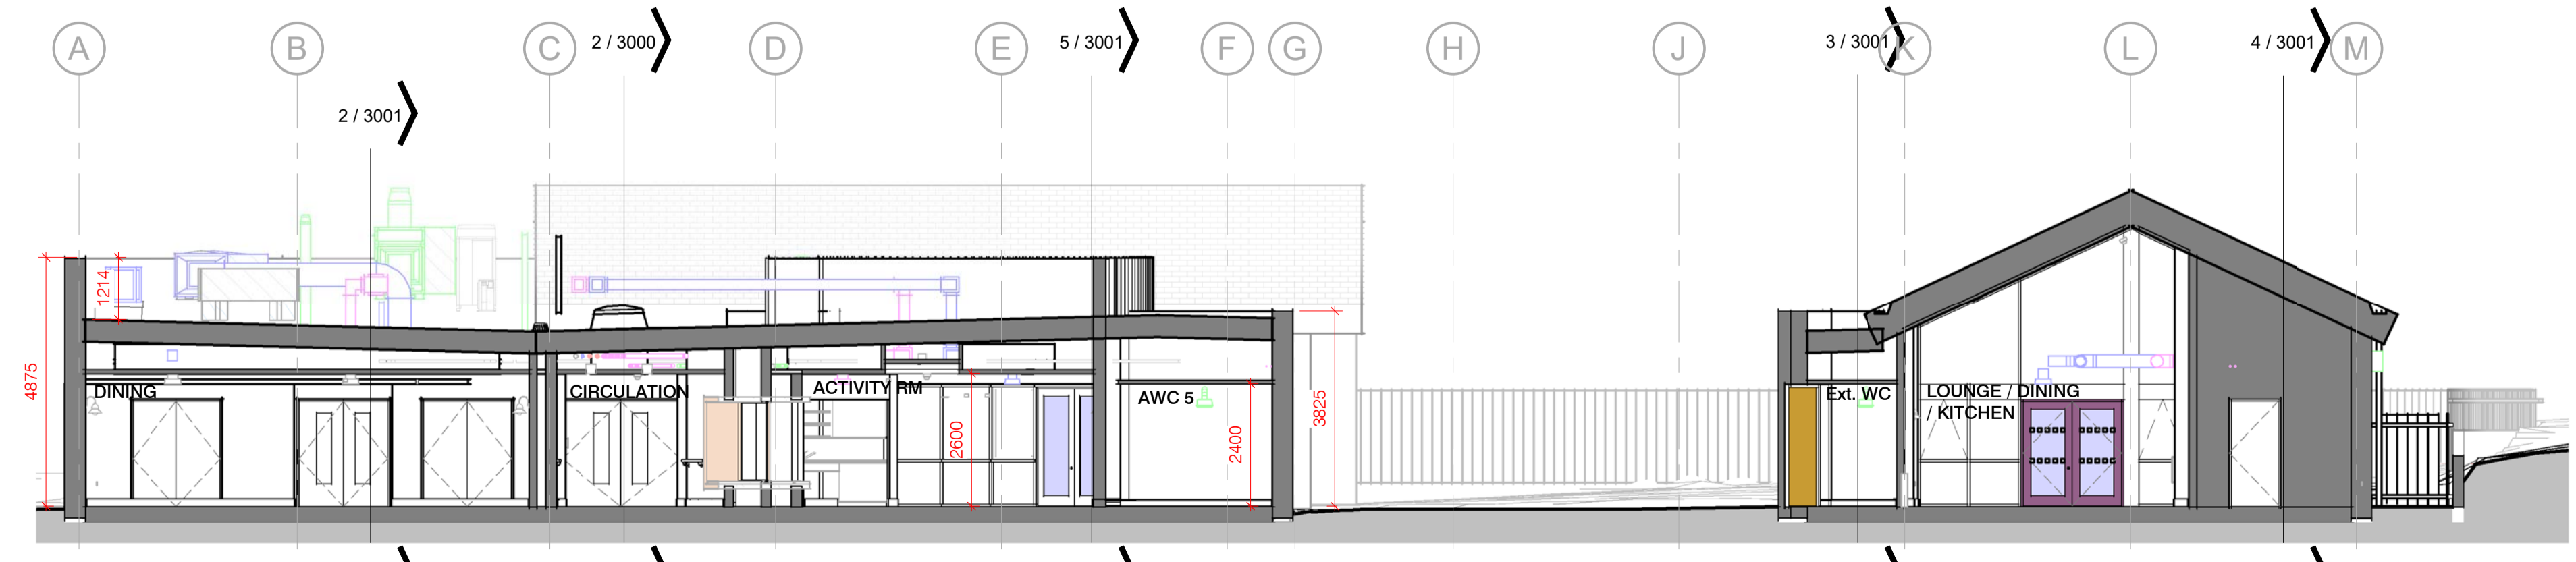

4 Section D-D
1: 100

P04	MINOR DRAWING UPDATES	15/07/21	MF
P03	ISSUED FOR STAGE 3/ PLANNING	09/07/21	MF
P02	GENERAL UPDATE	30/04/21	MF
P01	First Issue	19.01.2021	
No.	Revision	Date	Init

JOB
KIRKLEES DEMENTIA
FACILITY_KNOWL PARK
Drawing
SECTIONS
GENERAL ARRANGEMENT SHEET 1
Client
KIRKLEES

**FRANK
SHAW
ASSOCIATES
LIMITED**
ARCHITECTS

Permore House Hasland Chesterfield Derbyshire S41 6SJ Tel 01246 233255 www.frankshawassociates.co.uk	
Scale	Drawn/Checked
1:100@A1	MF
Job Number	Date
20017	05/21/19
Drawing Number	Rev
20017-FSA-01-XX-DR-A-3000	P04