


LOCATION PLAN EXISTING

1 : 1250

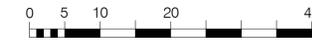

Scale 1: 500


Status

PLANNING



Key

- Site boundary
- Land in same ownership
- Existing Knowl Park House to be demolished
- ▲ Main building entrance
- ▲ Secondary building entrance (staff/maintenance)
- ▲ Secondary building entrance (garden access)

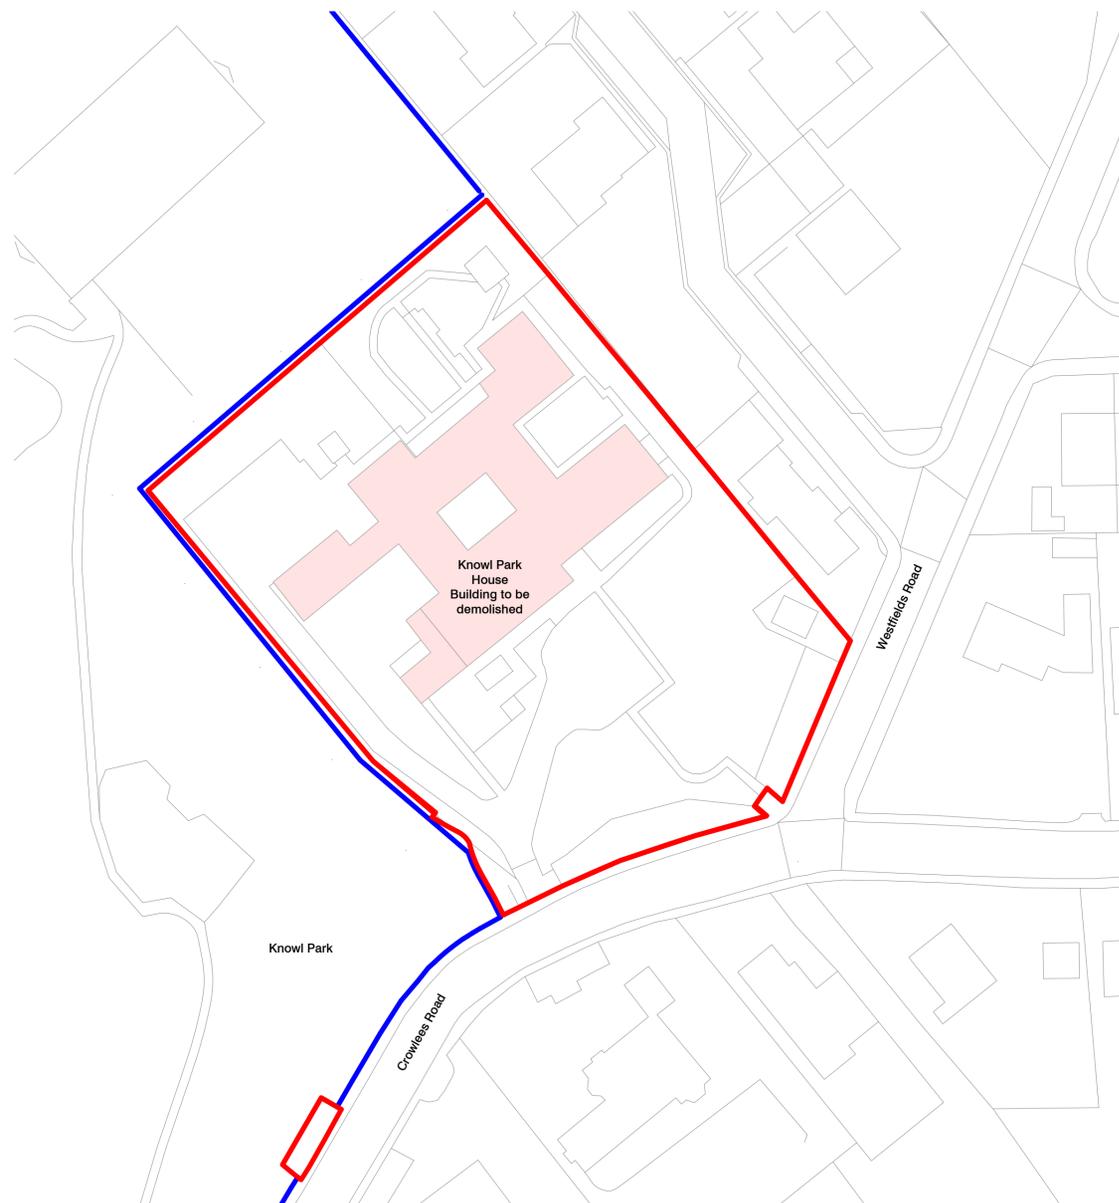

EXISTING BLOCK PLAN

1 : 500



PROPOSED BLOCK PLAN

1 : 500

P03	MINOR DRAWING UPDATES	15/07/21	MF
P02	ISSUED FOR STAGE 3/ PLANNING	09/07/21	MF
P01	FIRST ISSUE	19/03/21	MF
No.	Revision	Date	Initis

JOB
KIRKLEES DEMENTIA FACILITY_KNOWL PARK
 Drawing
SITE LOCATION AND BLOCK PLAN

Client
KIRKLEES

FRANK SHAW ASSOCIATES LIMITED ARCHITECTS

Permore House Hasland Chesterfield Derbyshire S41 0SJ
 Tel 01246 233255 www.frankshawassociates.co.uk

Scale Drawn/Checked
 1:1250, 1:500@A1 MF

Job Number Date
 20017 23/01/21

Drawing Number Rev
 20017-FSA-01-00-DR-A-0001 P03