




Only figured dimensions should be used.
 Scaled dimensions should be checked with the Architect.
 This drawing together with the design, is the property and copyright
 of the Architect and must not be reproduced without written
 permission

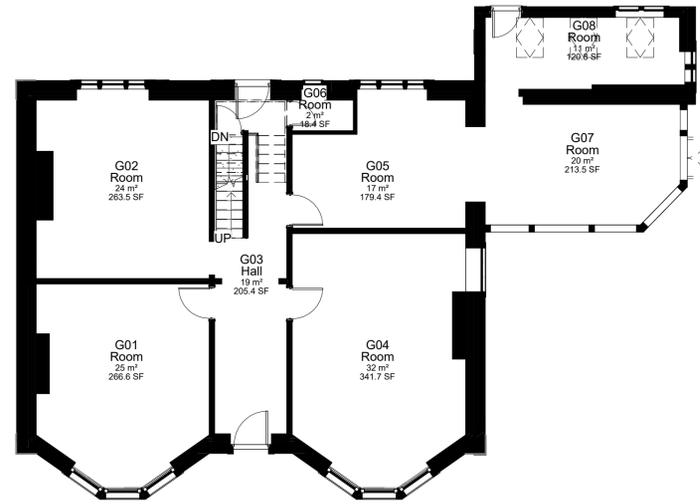


2 GROUND FLOOR
1 : 100

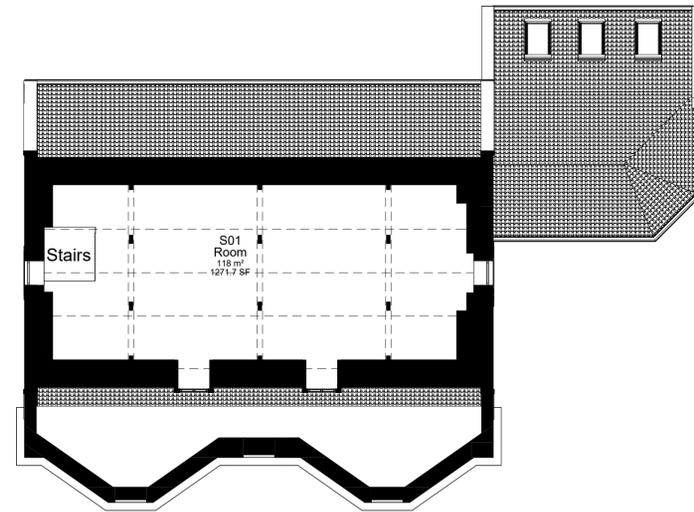

4 ATTIC FLOOR
1 : 100

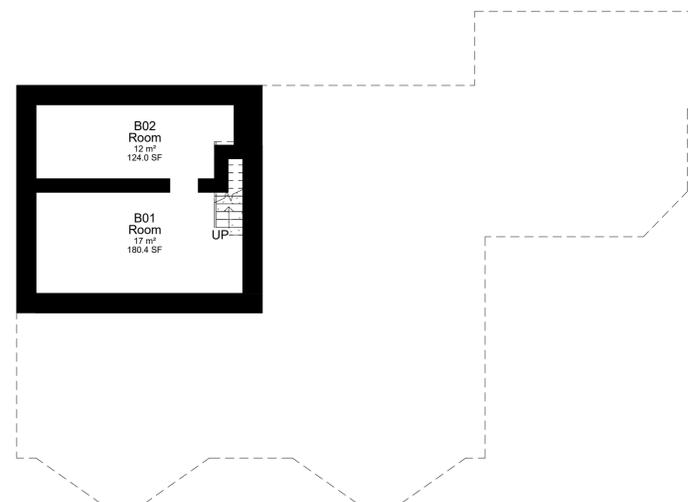

1 BASEMENT FLOOR
1 : 100

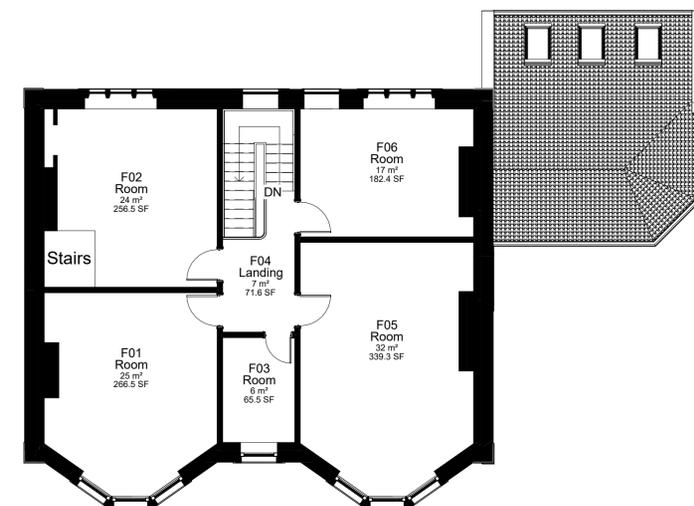

3 FIRST FLOOR
1 : 100

rev	description	drawn	auth	date
DO NOT SCALE OFF THIS DRAWING				

ACUMEN
 Designers & Architects

acumenarchitects.co.uk 01484 546 000
 Headrow House, Old Leeds Road, Huddersfield, Huddersfield HD1 1SG

Client: **R CARR**

Project: **CLOUGH HOUSE, BIRSTALL**

Project No 2848	Drawing No (100)02	Rev
---------------------------	------------------------------	-----

Description: **EXISTING HOUSE PLANS**

Scale 1 : 100 @ A1	Date Drawn MAR 24	Drawn By HB	Authorised By JC
------------------------------	-----------------------------	-----------------------	----------------------------

Purpose of Issue:
 Planning Building Regs Tender Construction Comment Info