
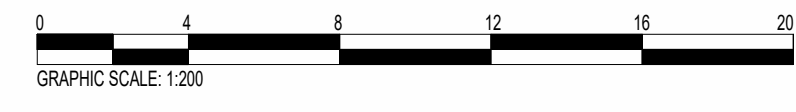


Only figured dimensions should be used.  
 Scaled dimensions should be checked with the Architect.  
 This drawing together with the design, is the property and copyright  
 of the Architect and must not be reproduced without written  
 permission

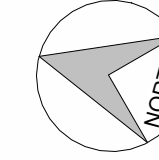

-  EXISTING BOUNDARY RETAINED
-  1.8M DRystone WALL
-  1.8M FENCE
-  RETAINED TREES
-  REMOVED TREES
-  PROPOSED TREES

DO NOT SCALE OFF THIS DRAWING

**ACUMEN**  
 Designers & Architects

acumenarchitects.co.uk 01484 546 000  
 Headrow House, Old Leeds Road, Huddersfield, Huddersfield HD1 1SG

Client: R CARR

Project: RESIDENTIAL DEVELOPMENT AT CLOUGH HOUSE, BIRSTALL

Project No: 2848 Drawing No: (100)07 Rev:   
 Description: PROPOSED SITE TREE & BOUNDARY PLAN

Scale: 1:200 @ A1 Date Drawn: MAR 24 Drawn By: HB Authorised By: JC

Purpose of Issue:   
 Planning  Building Regs  Tender  Construction  Comment  Info