
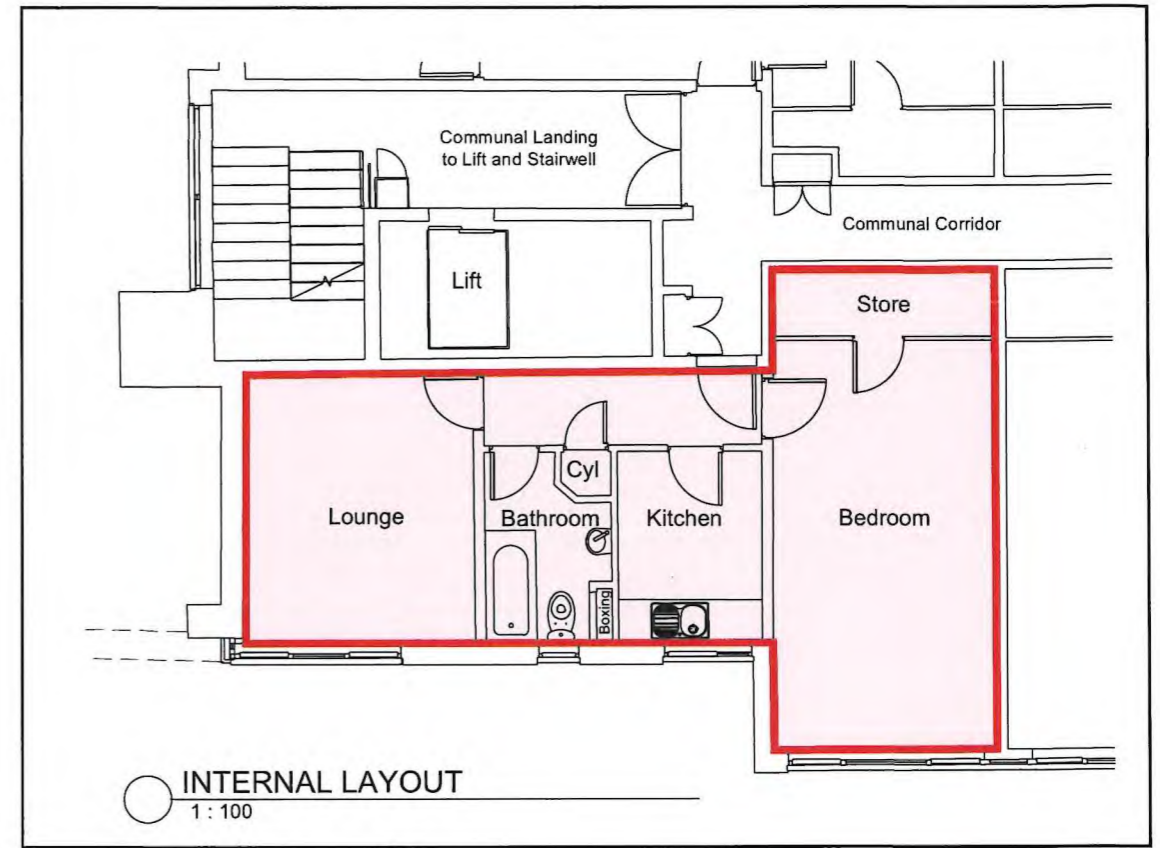
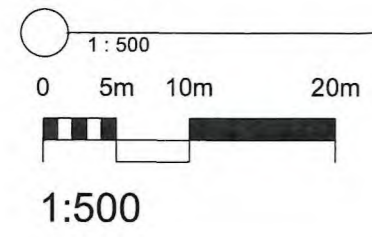
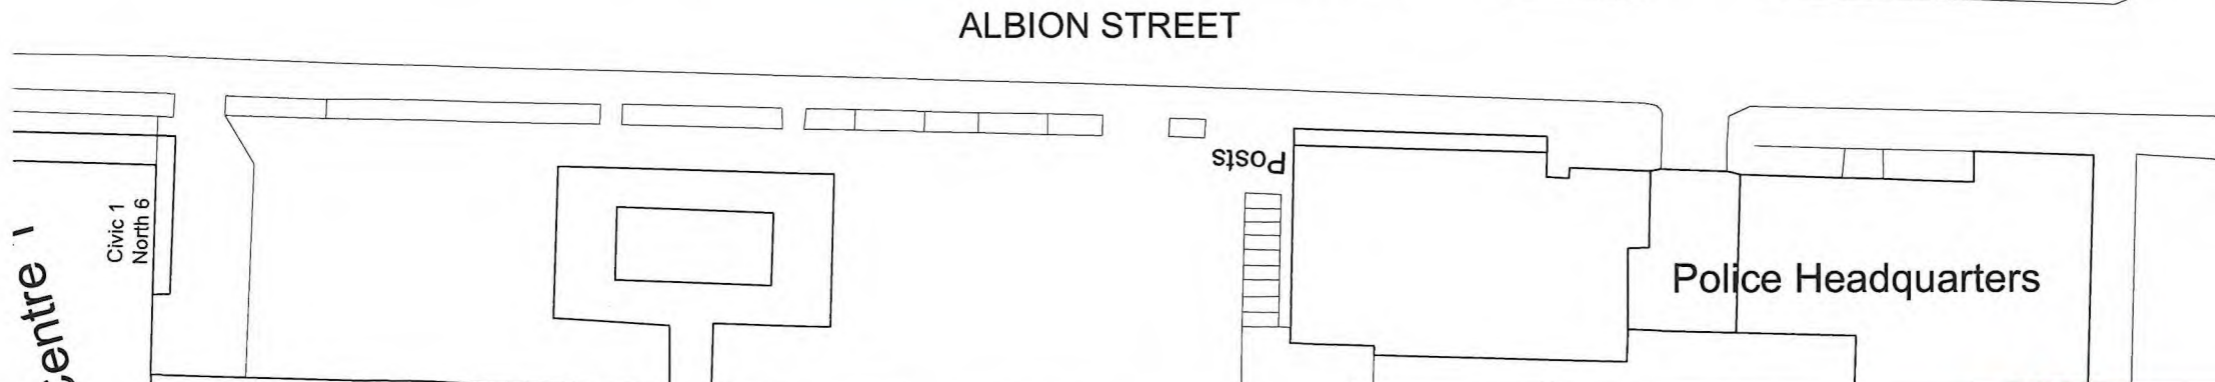
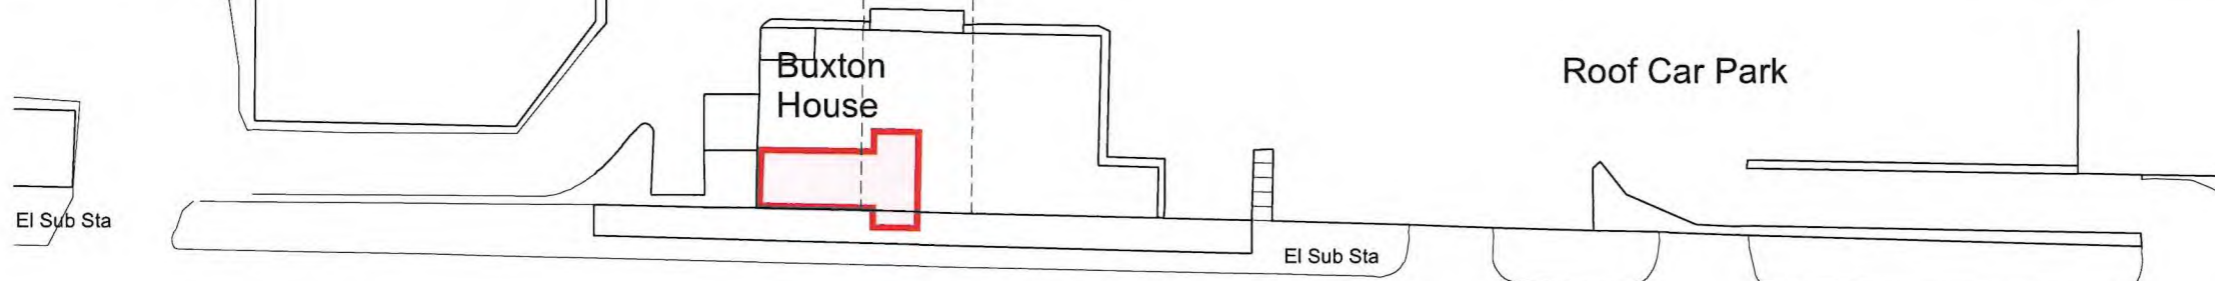
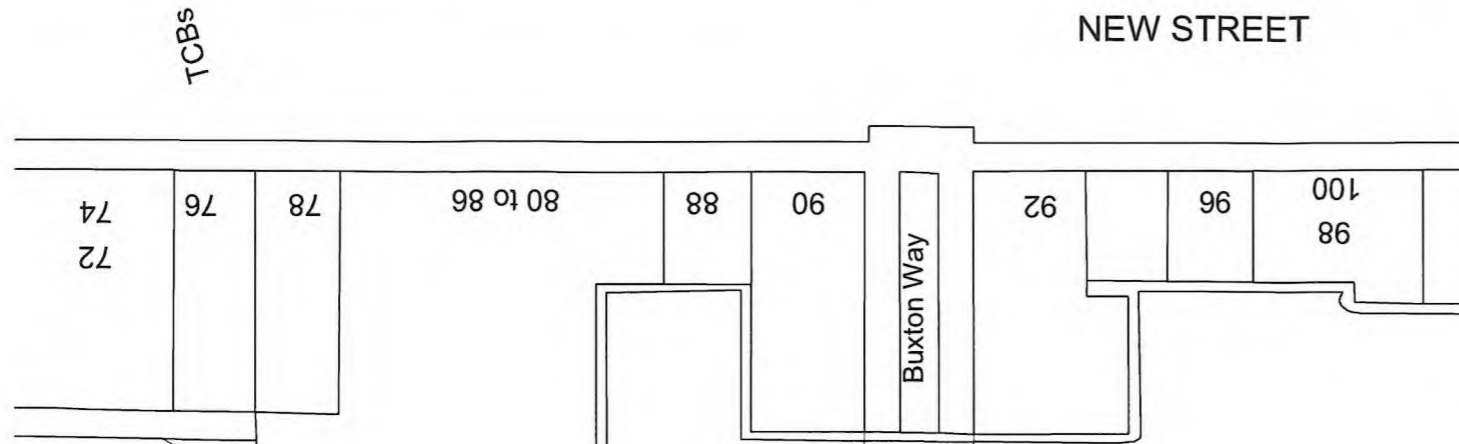
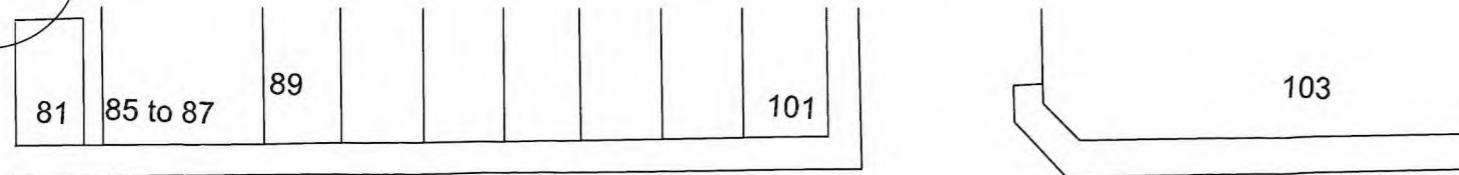


MAP REFERRED TO IN THE COUNCIL OF THE BOROUGH OF KIRKLEES (BUXTON HOUSE, HUDDERSFIELD) COMPULSORY PURCHASE ORDER 2024

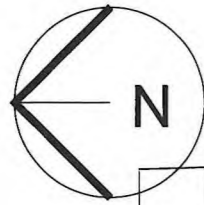

PLAN OF THE THIRD FLOOR BUXTON HOUSE
KEY
 Land to be permanently acquired

Ordnance Survey, (c) Crown Copyright 2023. All rights reserved. Licence number 100022432

Rev	Description	Date	Dr by	App by	
P1	Generated Drawing	18.10.24			
original by	TO	date created	03.08.23	Approved by	AF

AHR
 AHR London Ltd
 5-6 Hardwick Street
 London
 EC1R 4RG
 United Kingdom
 T +44(0)20 78379789
 E london@ahr.co.uk
 www.ahr.co.uk

client name	Kirklees Council		
project	68 - 118 New Street		
drawing	MAP REFERRED TO IN THE COUNCIL OF THE BOROUGH OF KIRKLEES (BUXTON HOUSE, HUDDERSFIELD) COMPULSORY PURCHASE ORDER 2024		
computer file	H:\BC-440020\2024\20886201 - Kirklees Council - Buxton House - Submissions\2024\20886201\20886201-WP\20886201-A3.dwg	plot date	18.10.24
project number	2016.00000.000	scale	1:500 @A3
drawing number	BXT-AHR-B1-ZZ-DR-A-20806	rev	P1
		issue status	S1

This drawing is to be read in conjunction with all related drawings. All dimensions must be checked and verified on site before commencing any work or producing shop drawings. The originator should be notified immediately of any discrepancy. This drawing is copyright and remains the property of AHR.

THE CORPORATE COMMON SEAL OF THE COUNCIL OF THE BOROUGH OF KIRKLEES was hereunto affixed)
 in the presence of:)
 _____)
 Service Director - Legal, Governance)
 & Commissioning/ Authorised Signatory)
 DATED THIS DAY... 26 OF November)
 2024)

021709

