
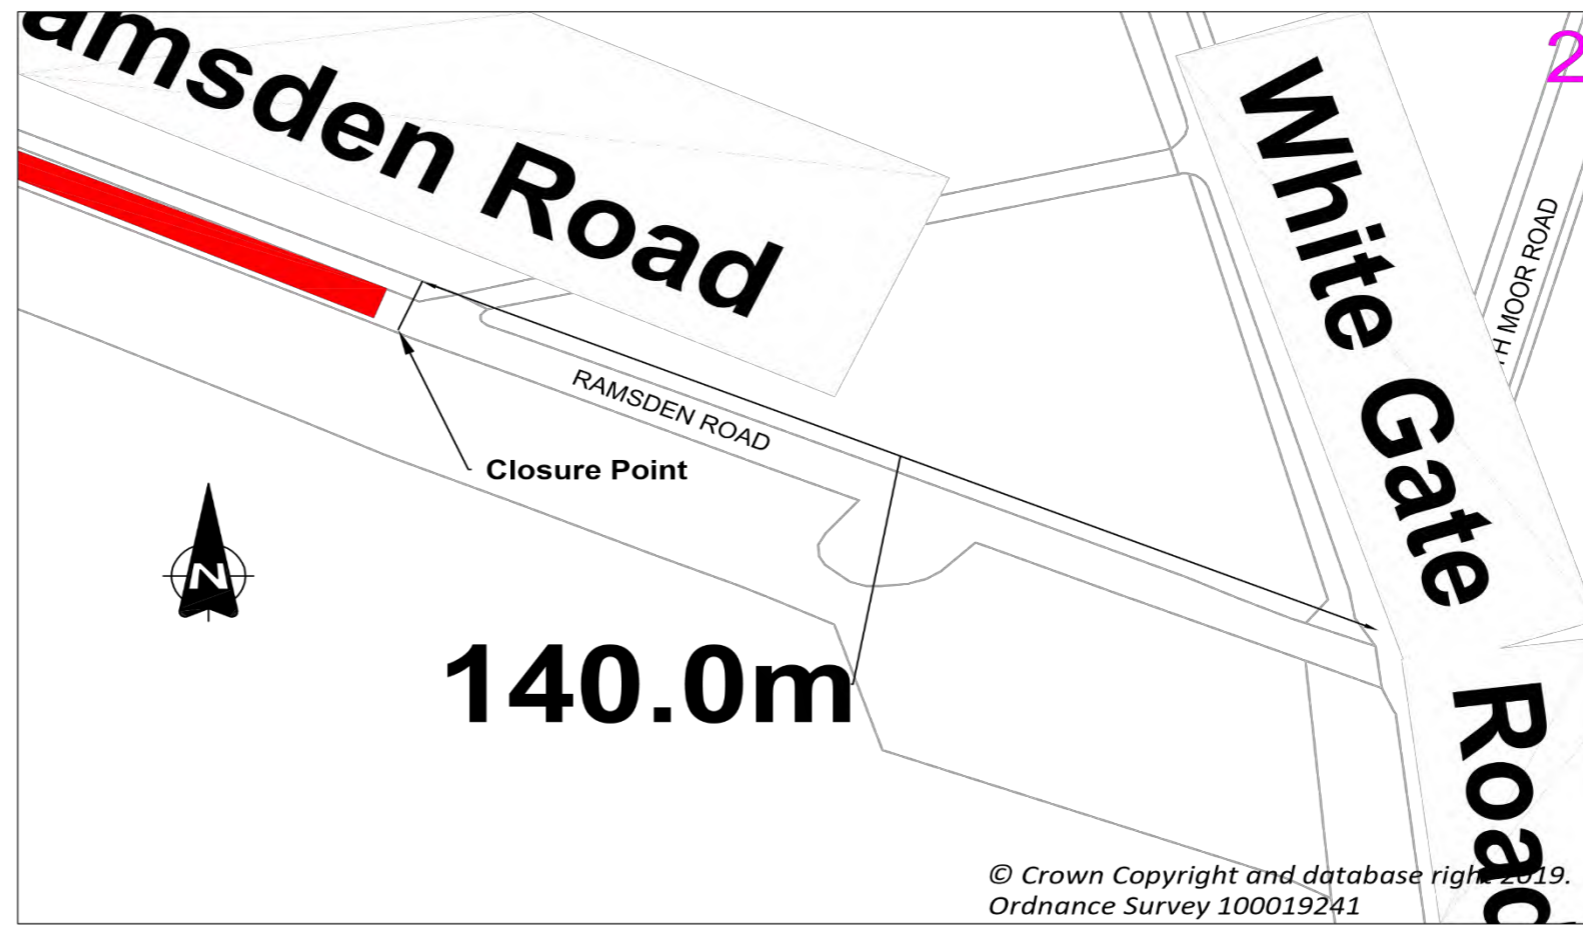
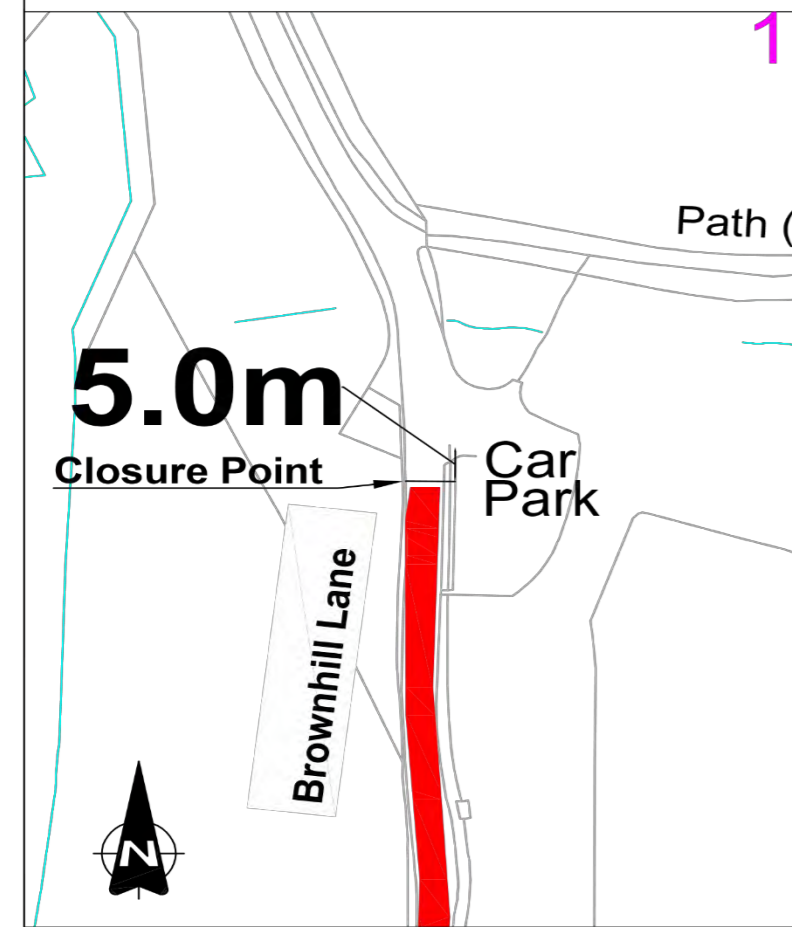


Plan 1 Yateholme Gate

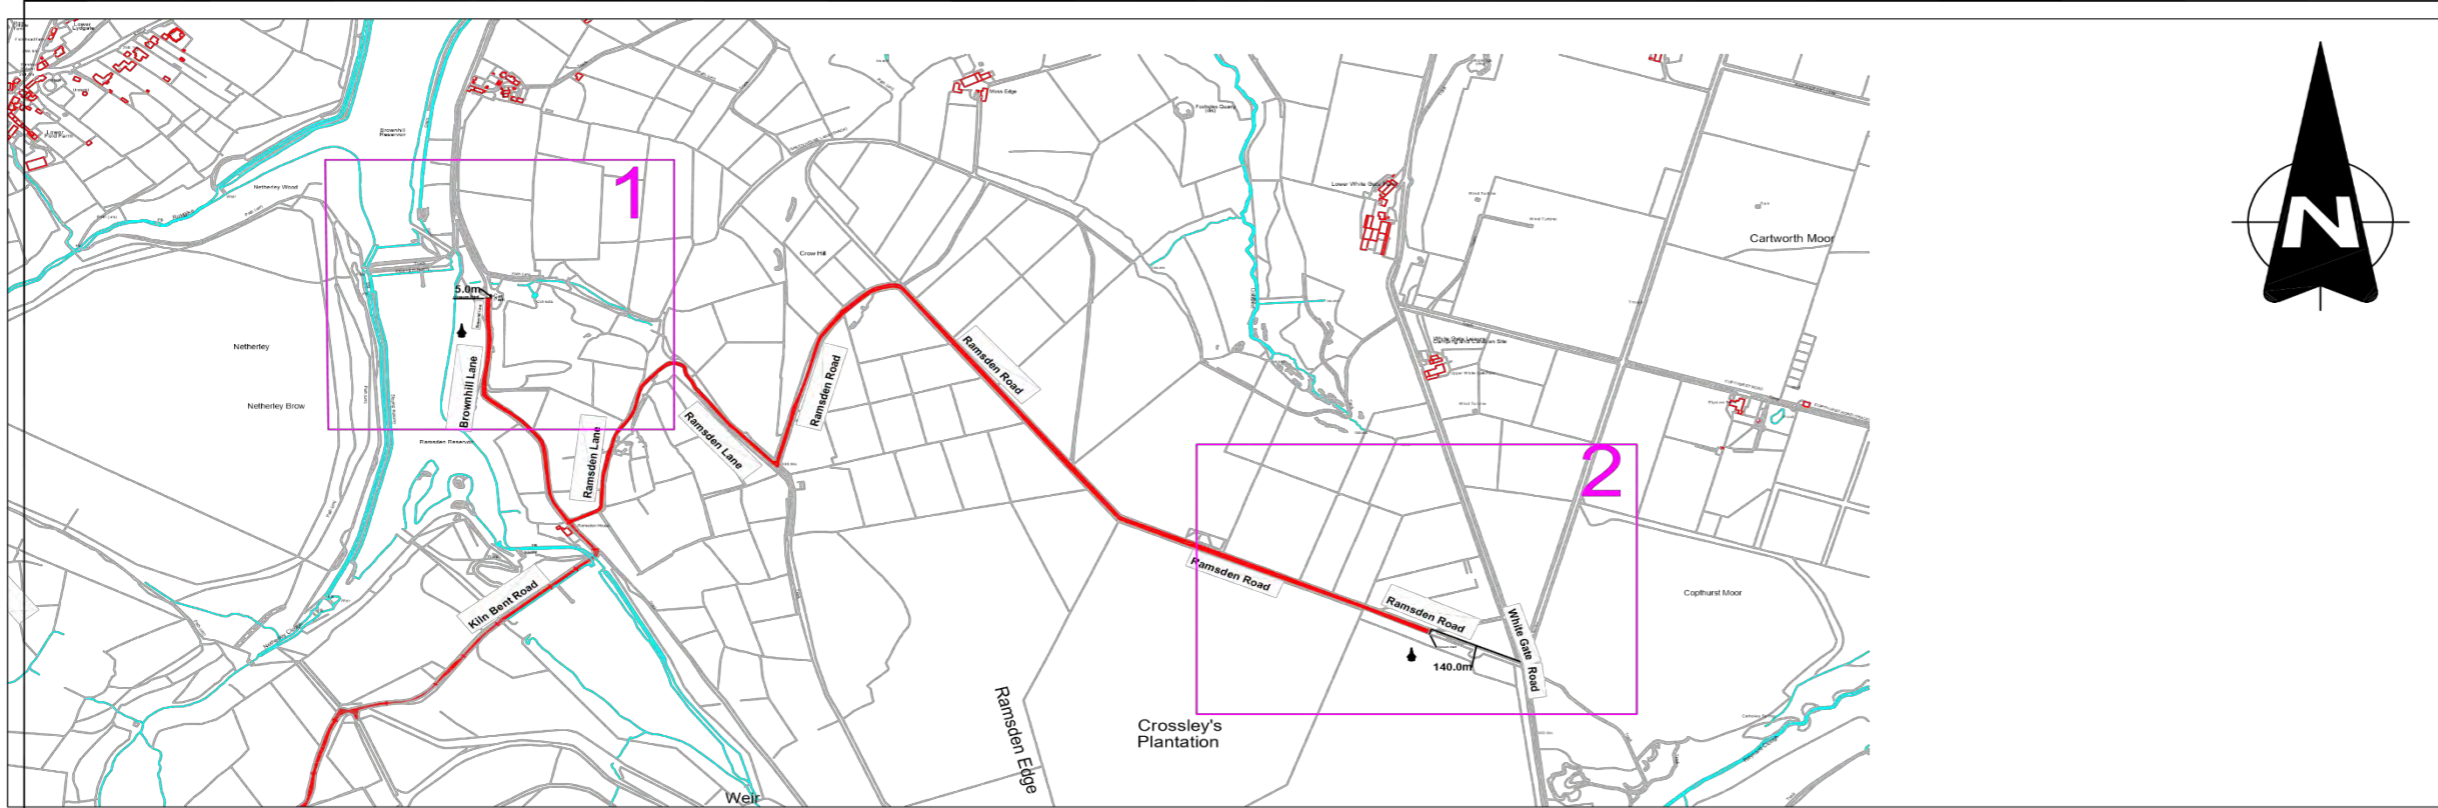

REF.	DATE	REVISIONS
 Kirklees COUNCIL		
Streetscene & Housing Flint Street, Fartown Huddersfield, HD1 6LG		
SECTION	Safety	
DRAWN	JT	CHECKED PW
SCALE	PROJECT NO.	DATE
1:1000	Safety	June 24
PROJECT TRO'S Yateholme Gate Locations Ramsden Road & Lane Brownhill Lane Kiln Bent Lane (part)		
TITLE		
Plan 1 -Yateholme		
DRAWING No.		
TF.18.200.343		

© Crown Copyright and database right 2019.
Ordnance Survey 100019241