
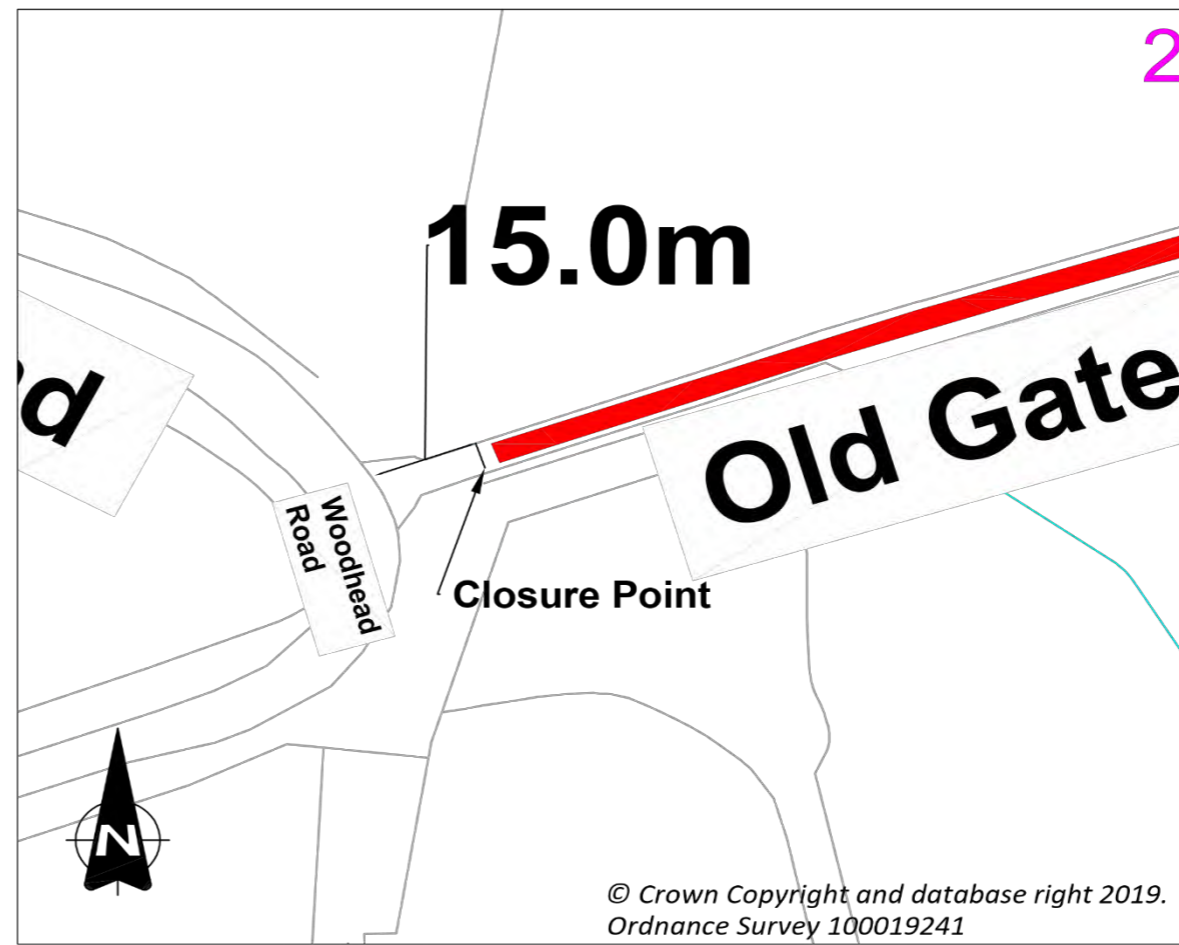
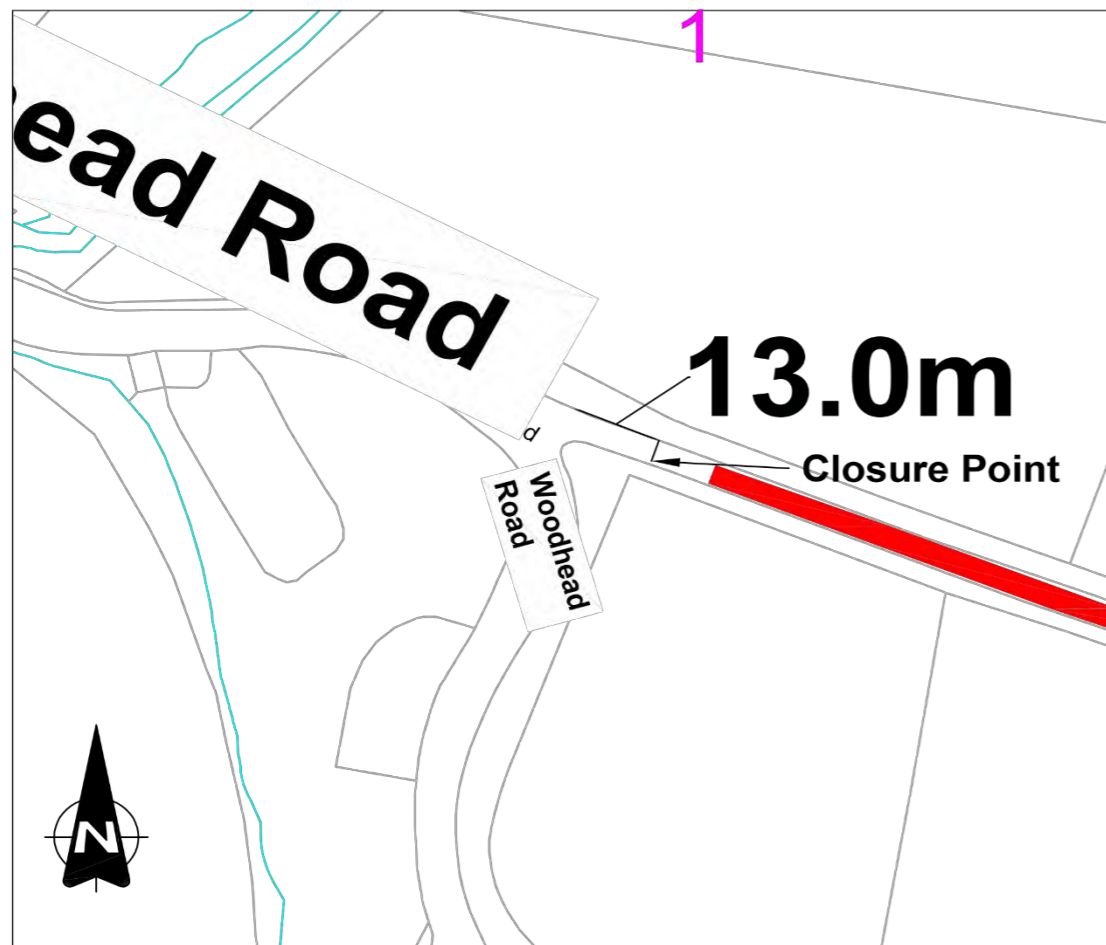



# Plan 2 Yateholme Gate

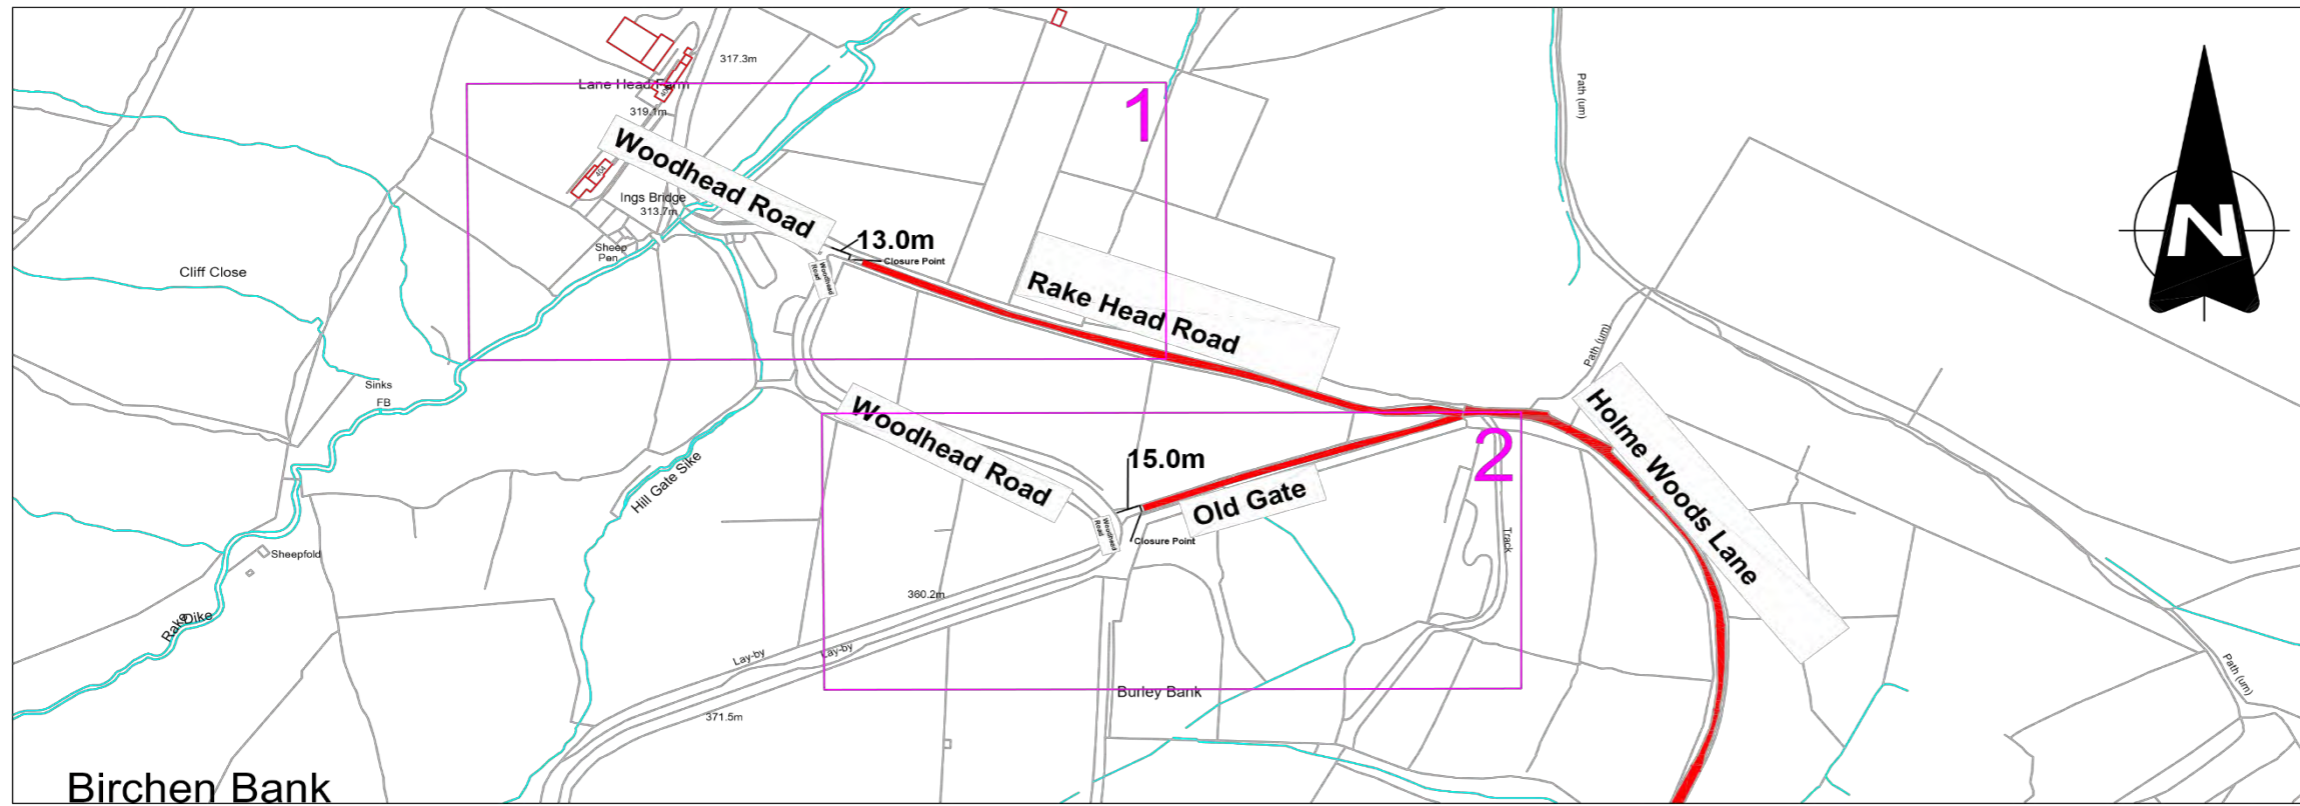

REF.	DATE	REVISIONS
 <b>Kirklees</b> COUNCIL		
Streetscene & Housing Flint Street, Fartown Huddersfield, HD1 6LG		
SECTION Safety		
DRAWN	JT	CHECKED PW
SCALE	PROJECT NO.	DATE
1:1000	Safety	June 24
PROJECT		
TRO'S Yateholme Gate Locations Rake Head Rd, Old Gate & Holme Woods Lane (start)		
TITLE		
Plan 2 - Yateholme		
DRAWING No.		
TF.18.200.344		