


Plan 3 Yateholme Gate

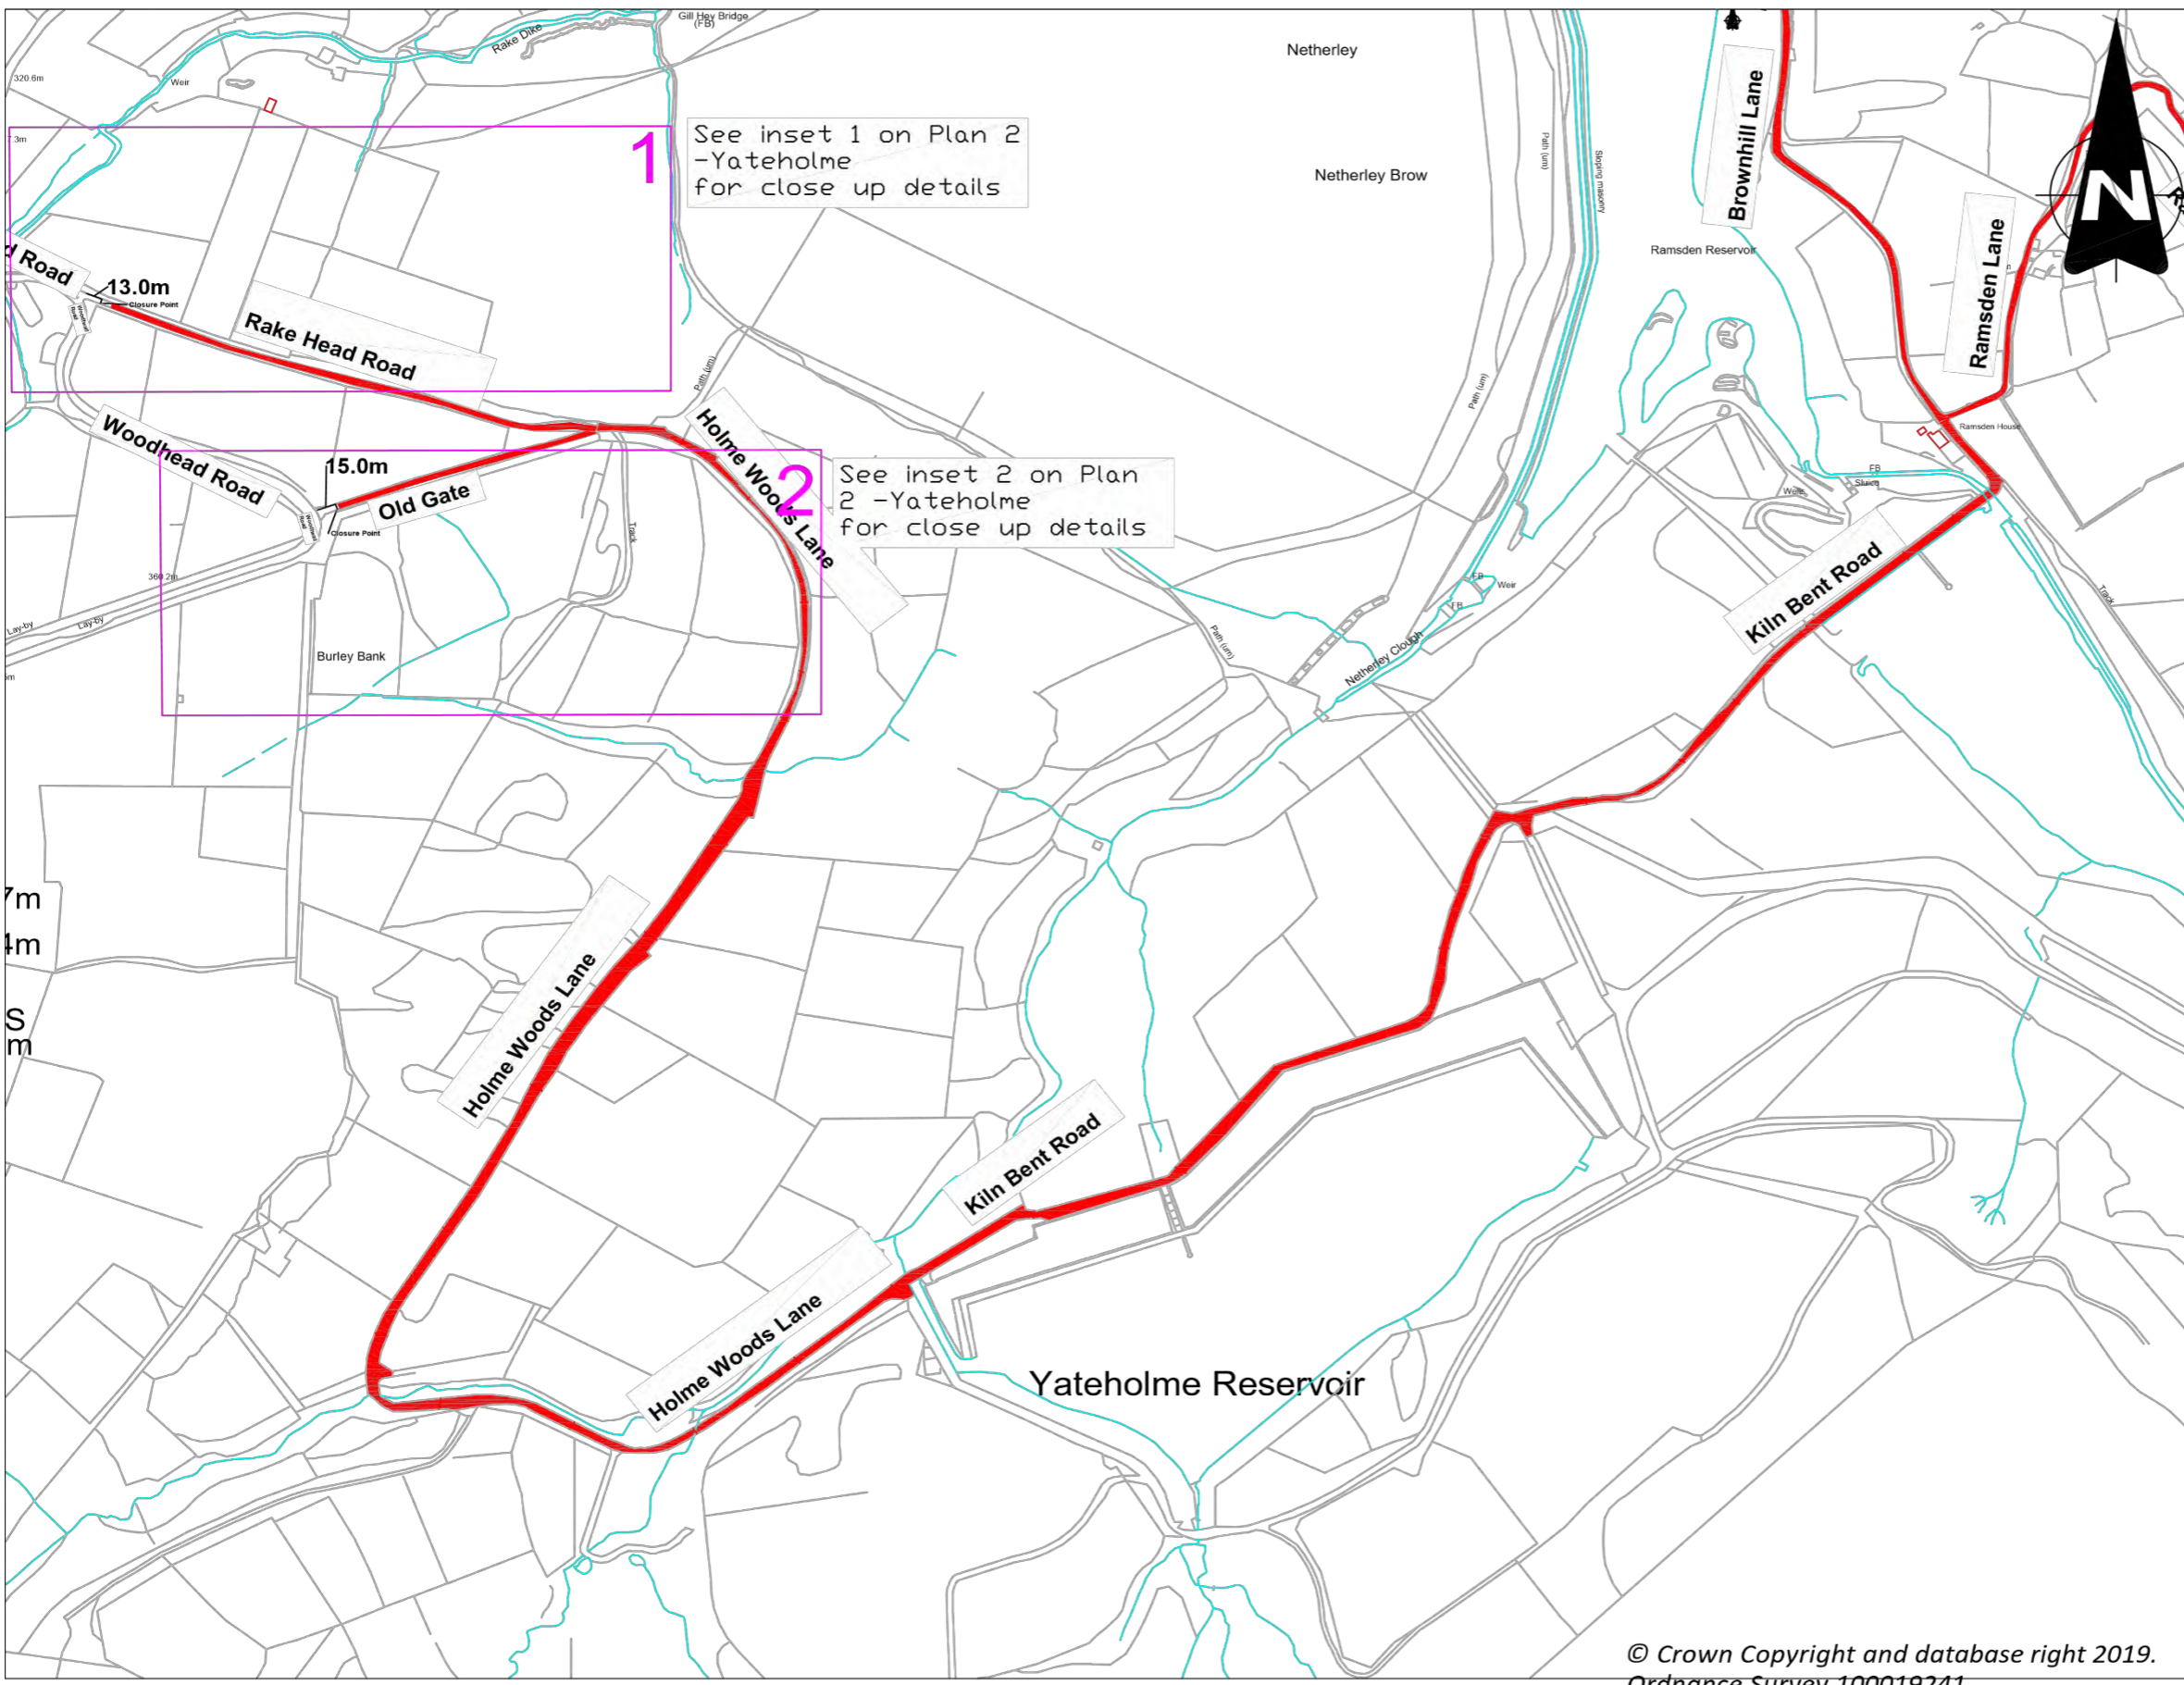

REF.	DATE	REVISIONS
Streetscene & Housing Flint Street, Fartown Huddersfield, HD1 6LG		
SECTION	Safety	
DRAWN	JT	CHECKED PW
SCALE	PROJECT NO. Safety	DATE June 24
PROJECT		
TRO'S Yateholme Gate Locations		
TITLE		
Plan 3 - Yateholme		
DRAWING No. TF.18.200.345		

© Crown Copyright and database right 2019.
 Ordnance Survey 100019241