


Town Hall Way, Dewsbury plan

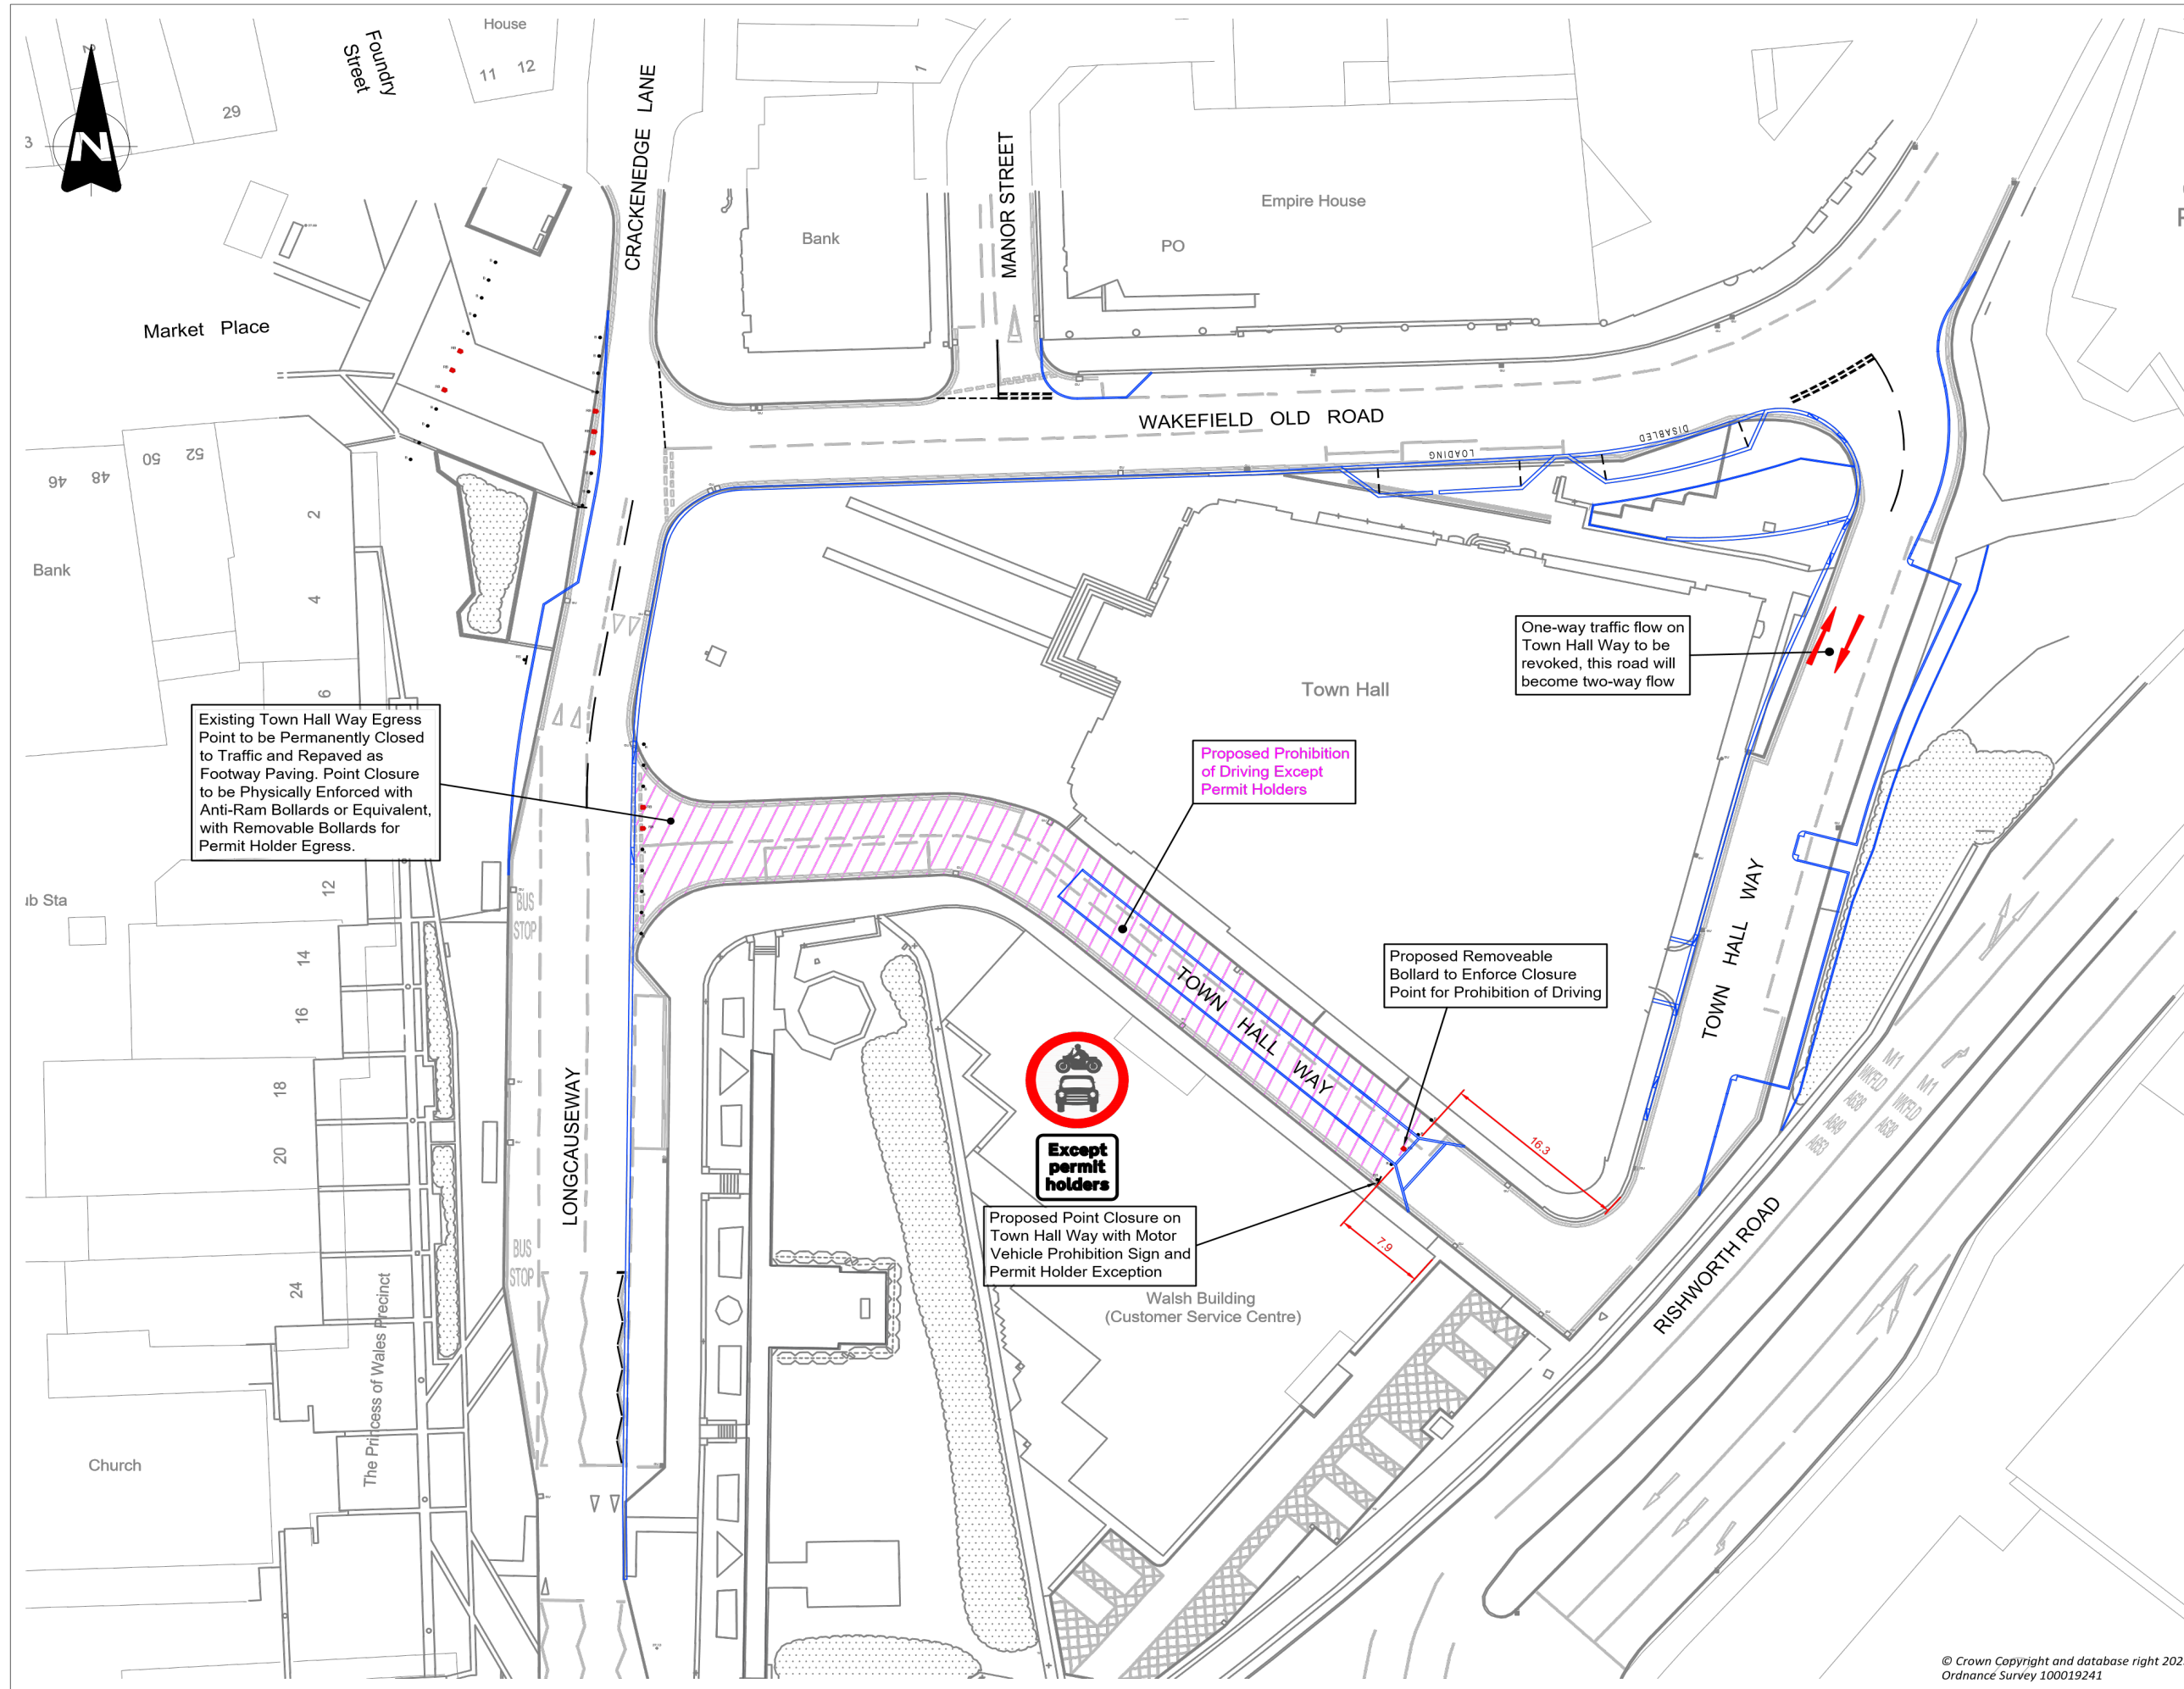

B	3.10.24	TRO Advertisement Amendments
A	12.9.24	Town Hall Way No Entry Revised
REF.	DATE	REVISIONS



Streetscene & Housing
Flint Street, Fartown
Huddersfield, HD1 6LG

SECTION	Highways (Public Realm)	
DRAWN	MR	CHECKED ST
SCALE	PROJECT NO.	DATE
N.T.S	25/65366	May 2024

PROJECT
Dewsbury Civic Space

TITLE
Proposed Traffic Orders
Moving Traffic Order Amendments

© Crown Copyright and database right 2023.
Ordnance Survey 100019241

DRAWING No.
25-65366-DSC-060-B
CAD No.
25-65366 Dewsbury Civic Space - TROs 1 of 3 - Moving.dwg