



Notes:

1. Existing zebra crossings to be converted to puffin pedestrian crossings.
2. New traffic lights to be installed at each crossing location.
3. Existing tactile paving and kerbing to be renewed at each location.
4. New footway surfacing to be provided at each location.

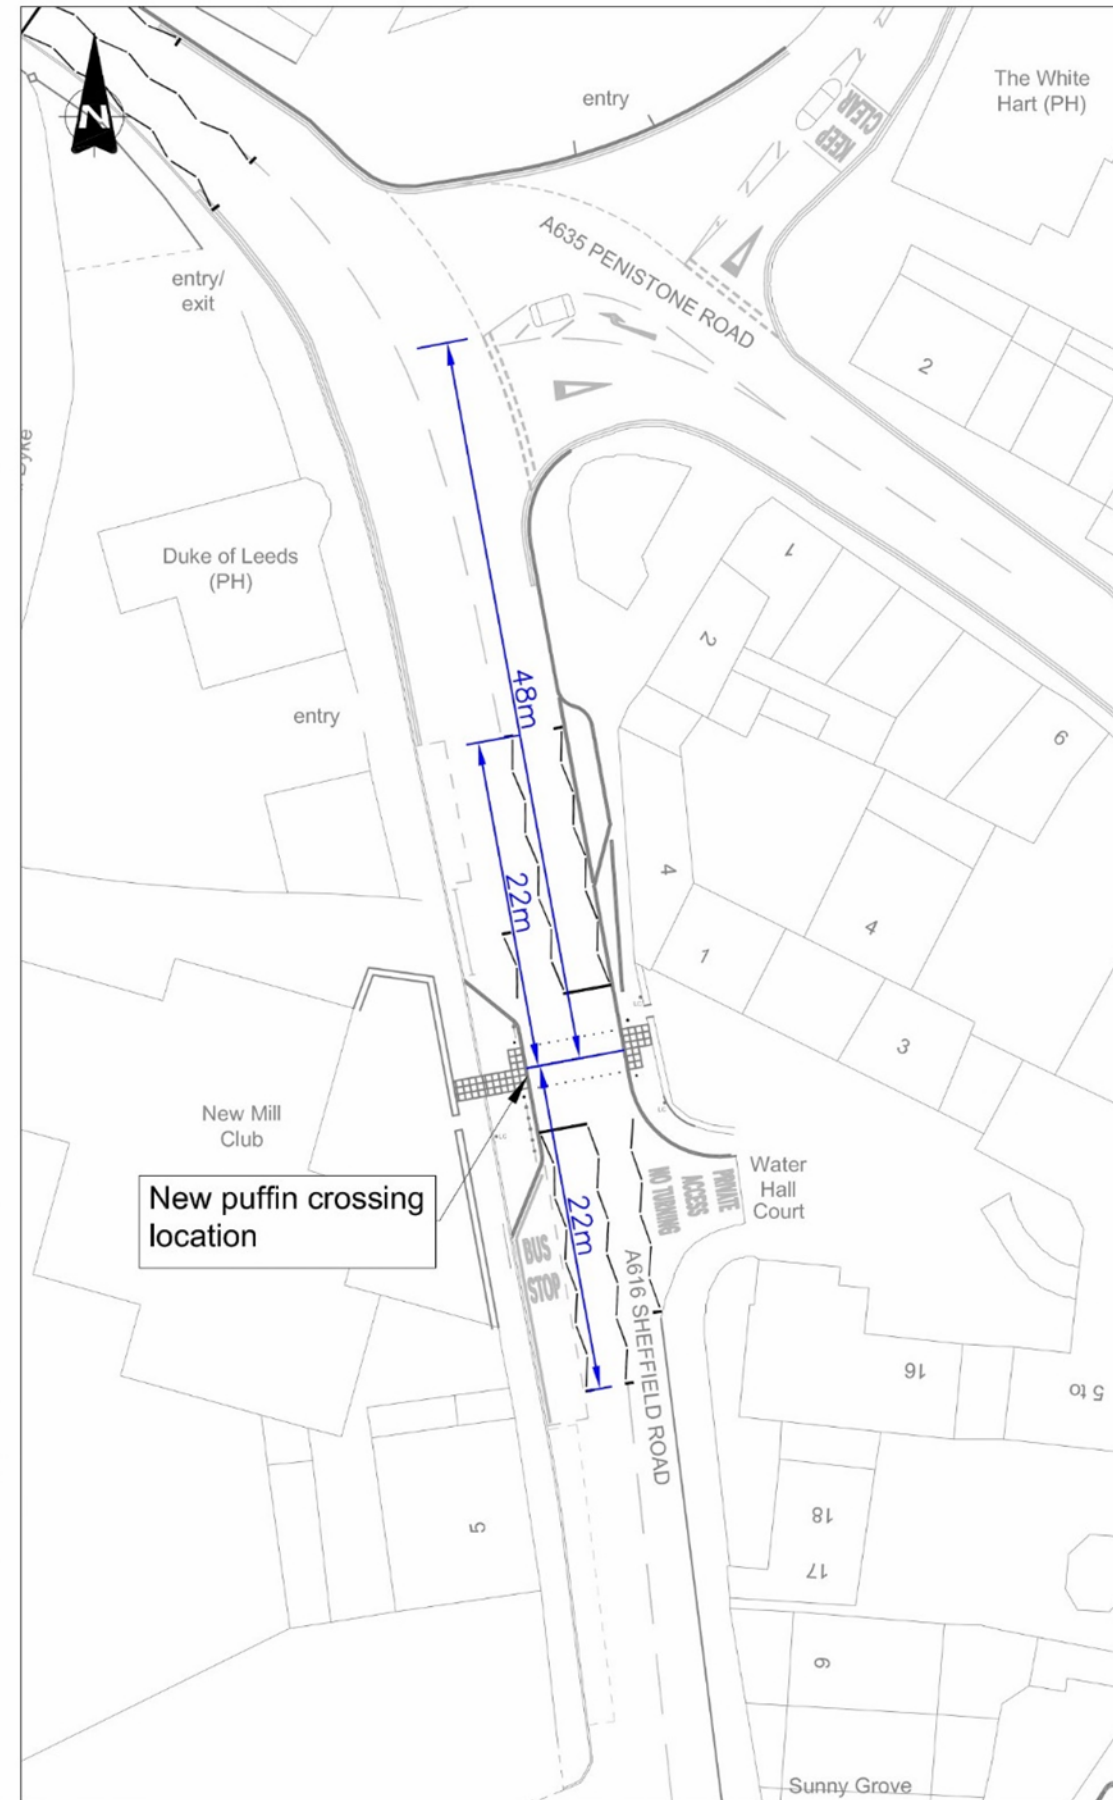

REF.	DATE	REVISIONS

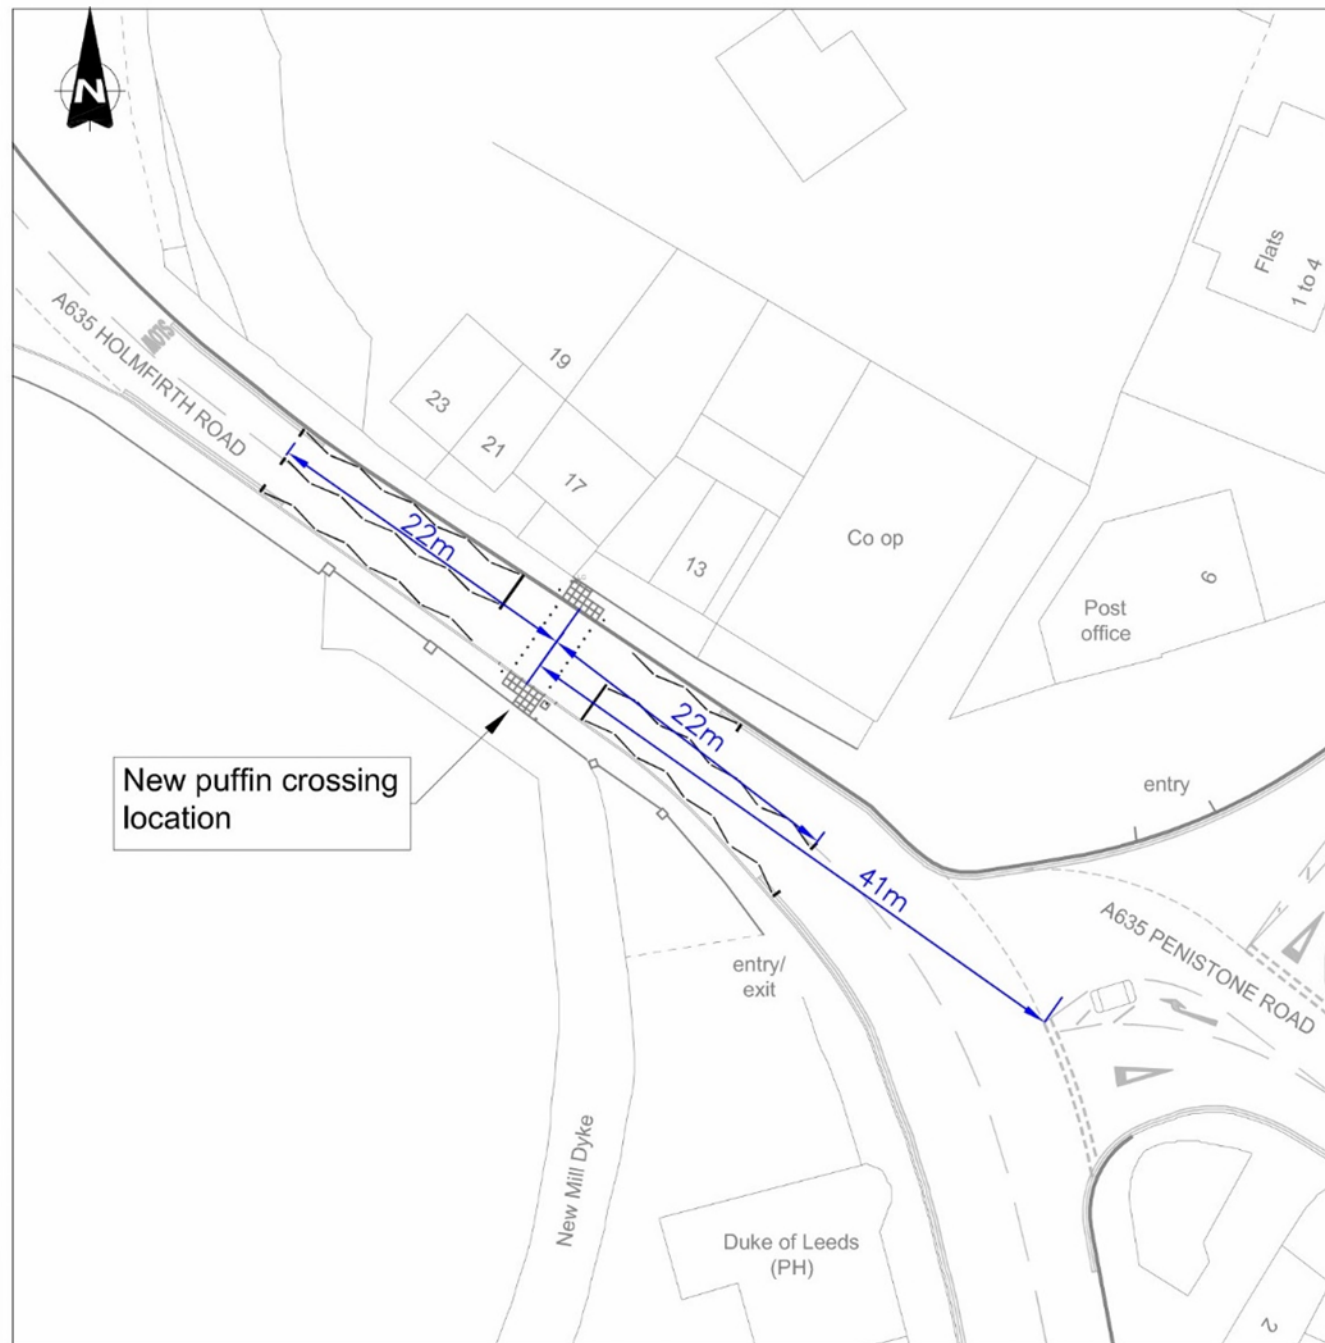

Directorate of Place
Civic Centre 3, Market Street
Huddersfield, HD1 2TG

SECTION HIGHWAYS PUBLIC REALM

DRAWN BV CHECKED

SCALE 1:500 @A3 PROJECT NO. 25/66618 DATE 13/06/23

PROJECT
NEW MILL, HOLMFIRTH
ZEBRA CROSSING UPGRADES

TITLE
Traffic Regulation Orders
Proposed Layouts