


KEY

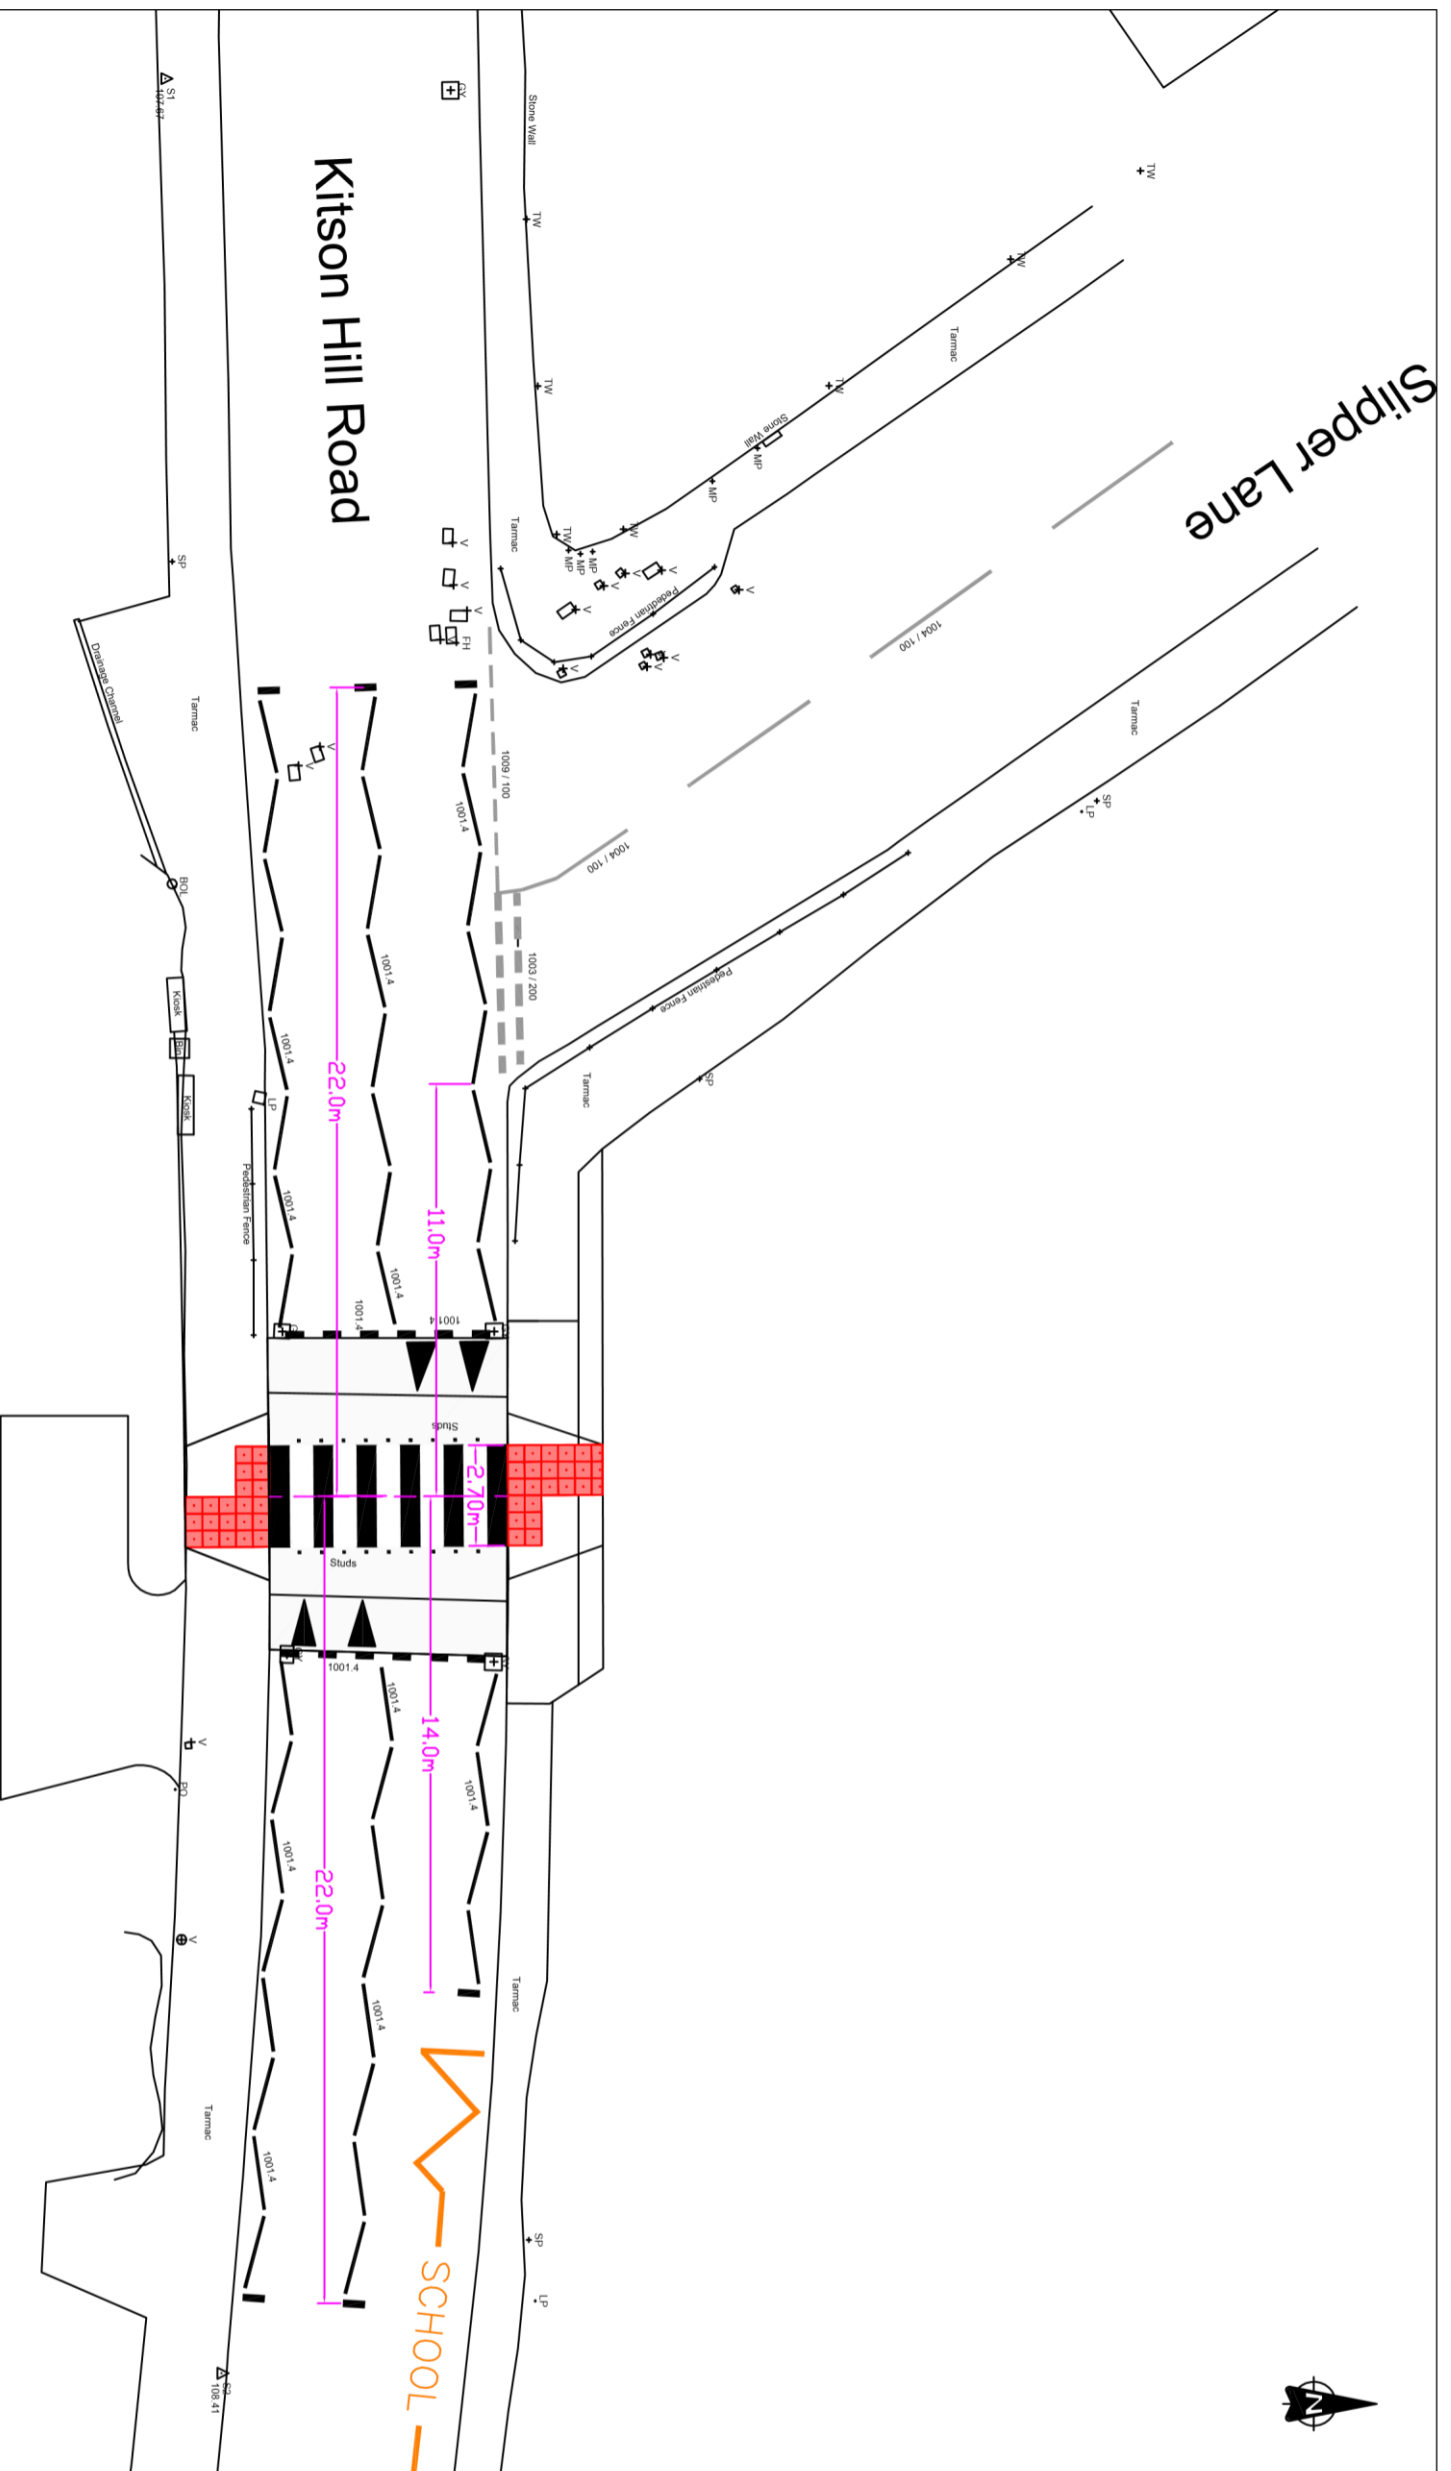

Streetscene & Housing
Flint Street, Fartown
Huddersfield, HD1 6LG

SECTION Highway Safety

DRAWN NCT CHECKED RH

SCALE NTS PROJECT NO. 25/66559 DATE APR 24

PROJECT Kitson Hill Road
 Mirfield

TITLE
 Community Project Scheme
 Proposed Zebra Crossing
 TRO PLAN

@ Crown Copyright and database right 2019.
 Ordnance Survey 100019241

DRAWING No. 25-66559-KHR-TRO
 CAD No. REV-1

REF. DATE REVISIONS