
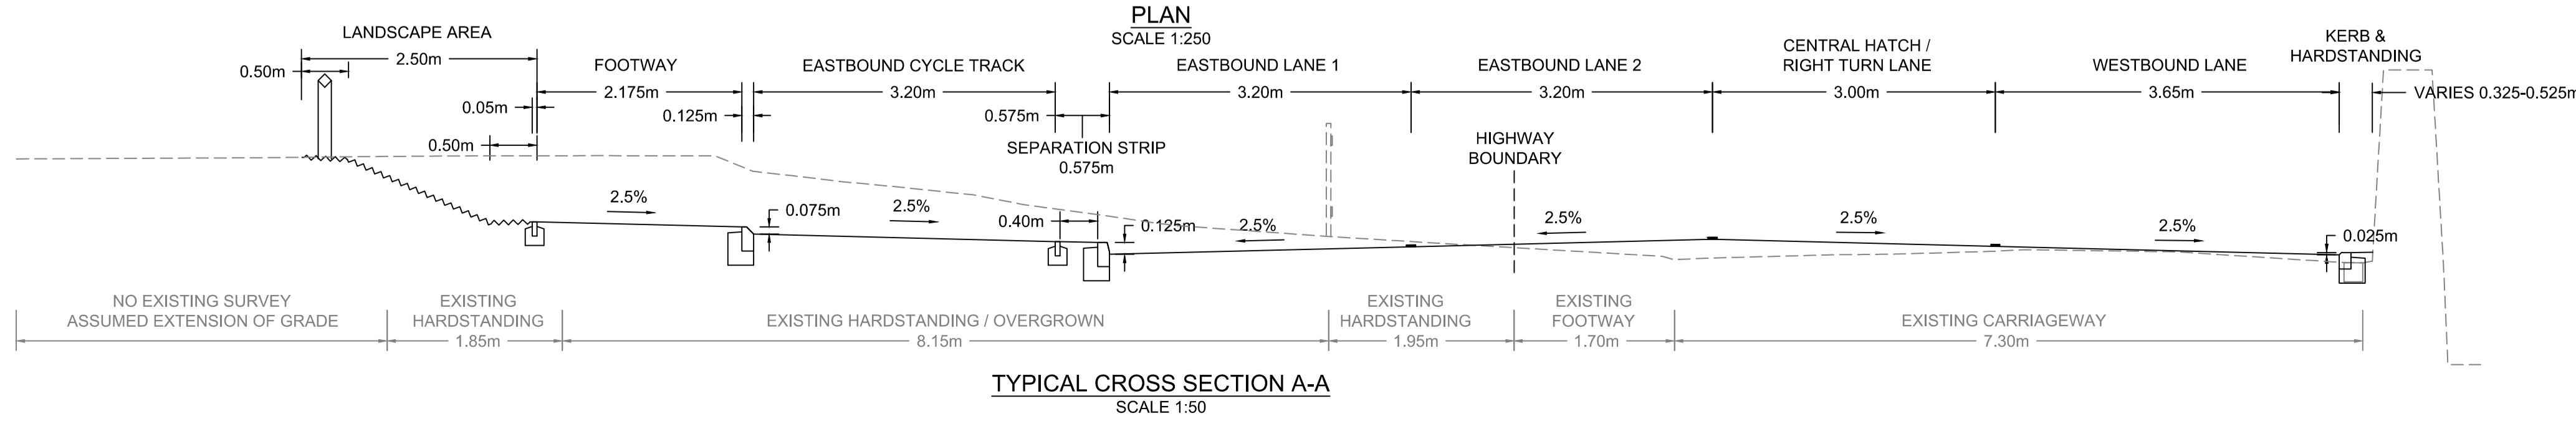


**NOTE**  
 1. THIS DRAWING SHALL BE READ IN CONJUNCTION WITH ALL OTHER CONTRACT DRAWINGS & DOCUMENTS.  
 2. DIRECTION SIGN DETAILS OMITTED FOR CLARITY.

**KEY**

- PROPOSED / EXISTING CARRIAGEWAY
- PROPOSED ISLAND
- PROPOSED FOOTWAY
- PROPOSED CYCLE ROUTE
- PROPOSED BRUSHED FINISH CONCRETE HARDSTANDING
- PROPOSED FOOTWAY / CYCLEWAY SEPARATION PAVING & LANDSCAPE SEATING AREA PAVING
- PROPOSED WILDFLOWER LANDSCAPING
- PROPOSED LOW LEVEL LANDSCAPING
- PROPOSED SHARED FOOTWAY / CYCLEWAY
- EXISTING FOOTWAY
- EXISTING CANAL TOWPATH ROUTE
- PROPOSED CONCRETE KERB / CHANNEL / EDGING
- PROPOSED TIMBER FENCE
- PROPOSED CYCLE DIRECTION SIGN
- PROPOSED TRAFFIC SIGNAL

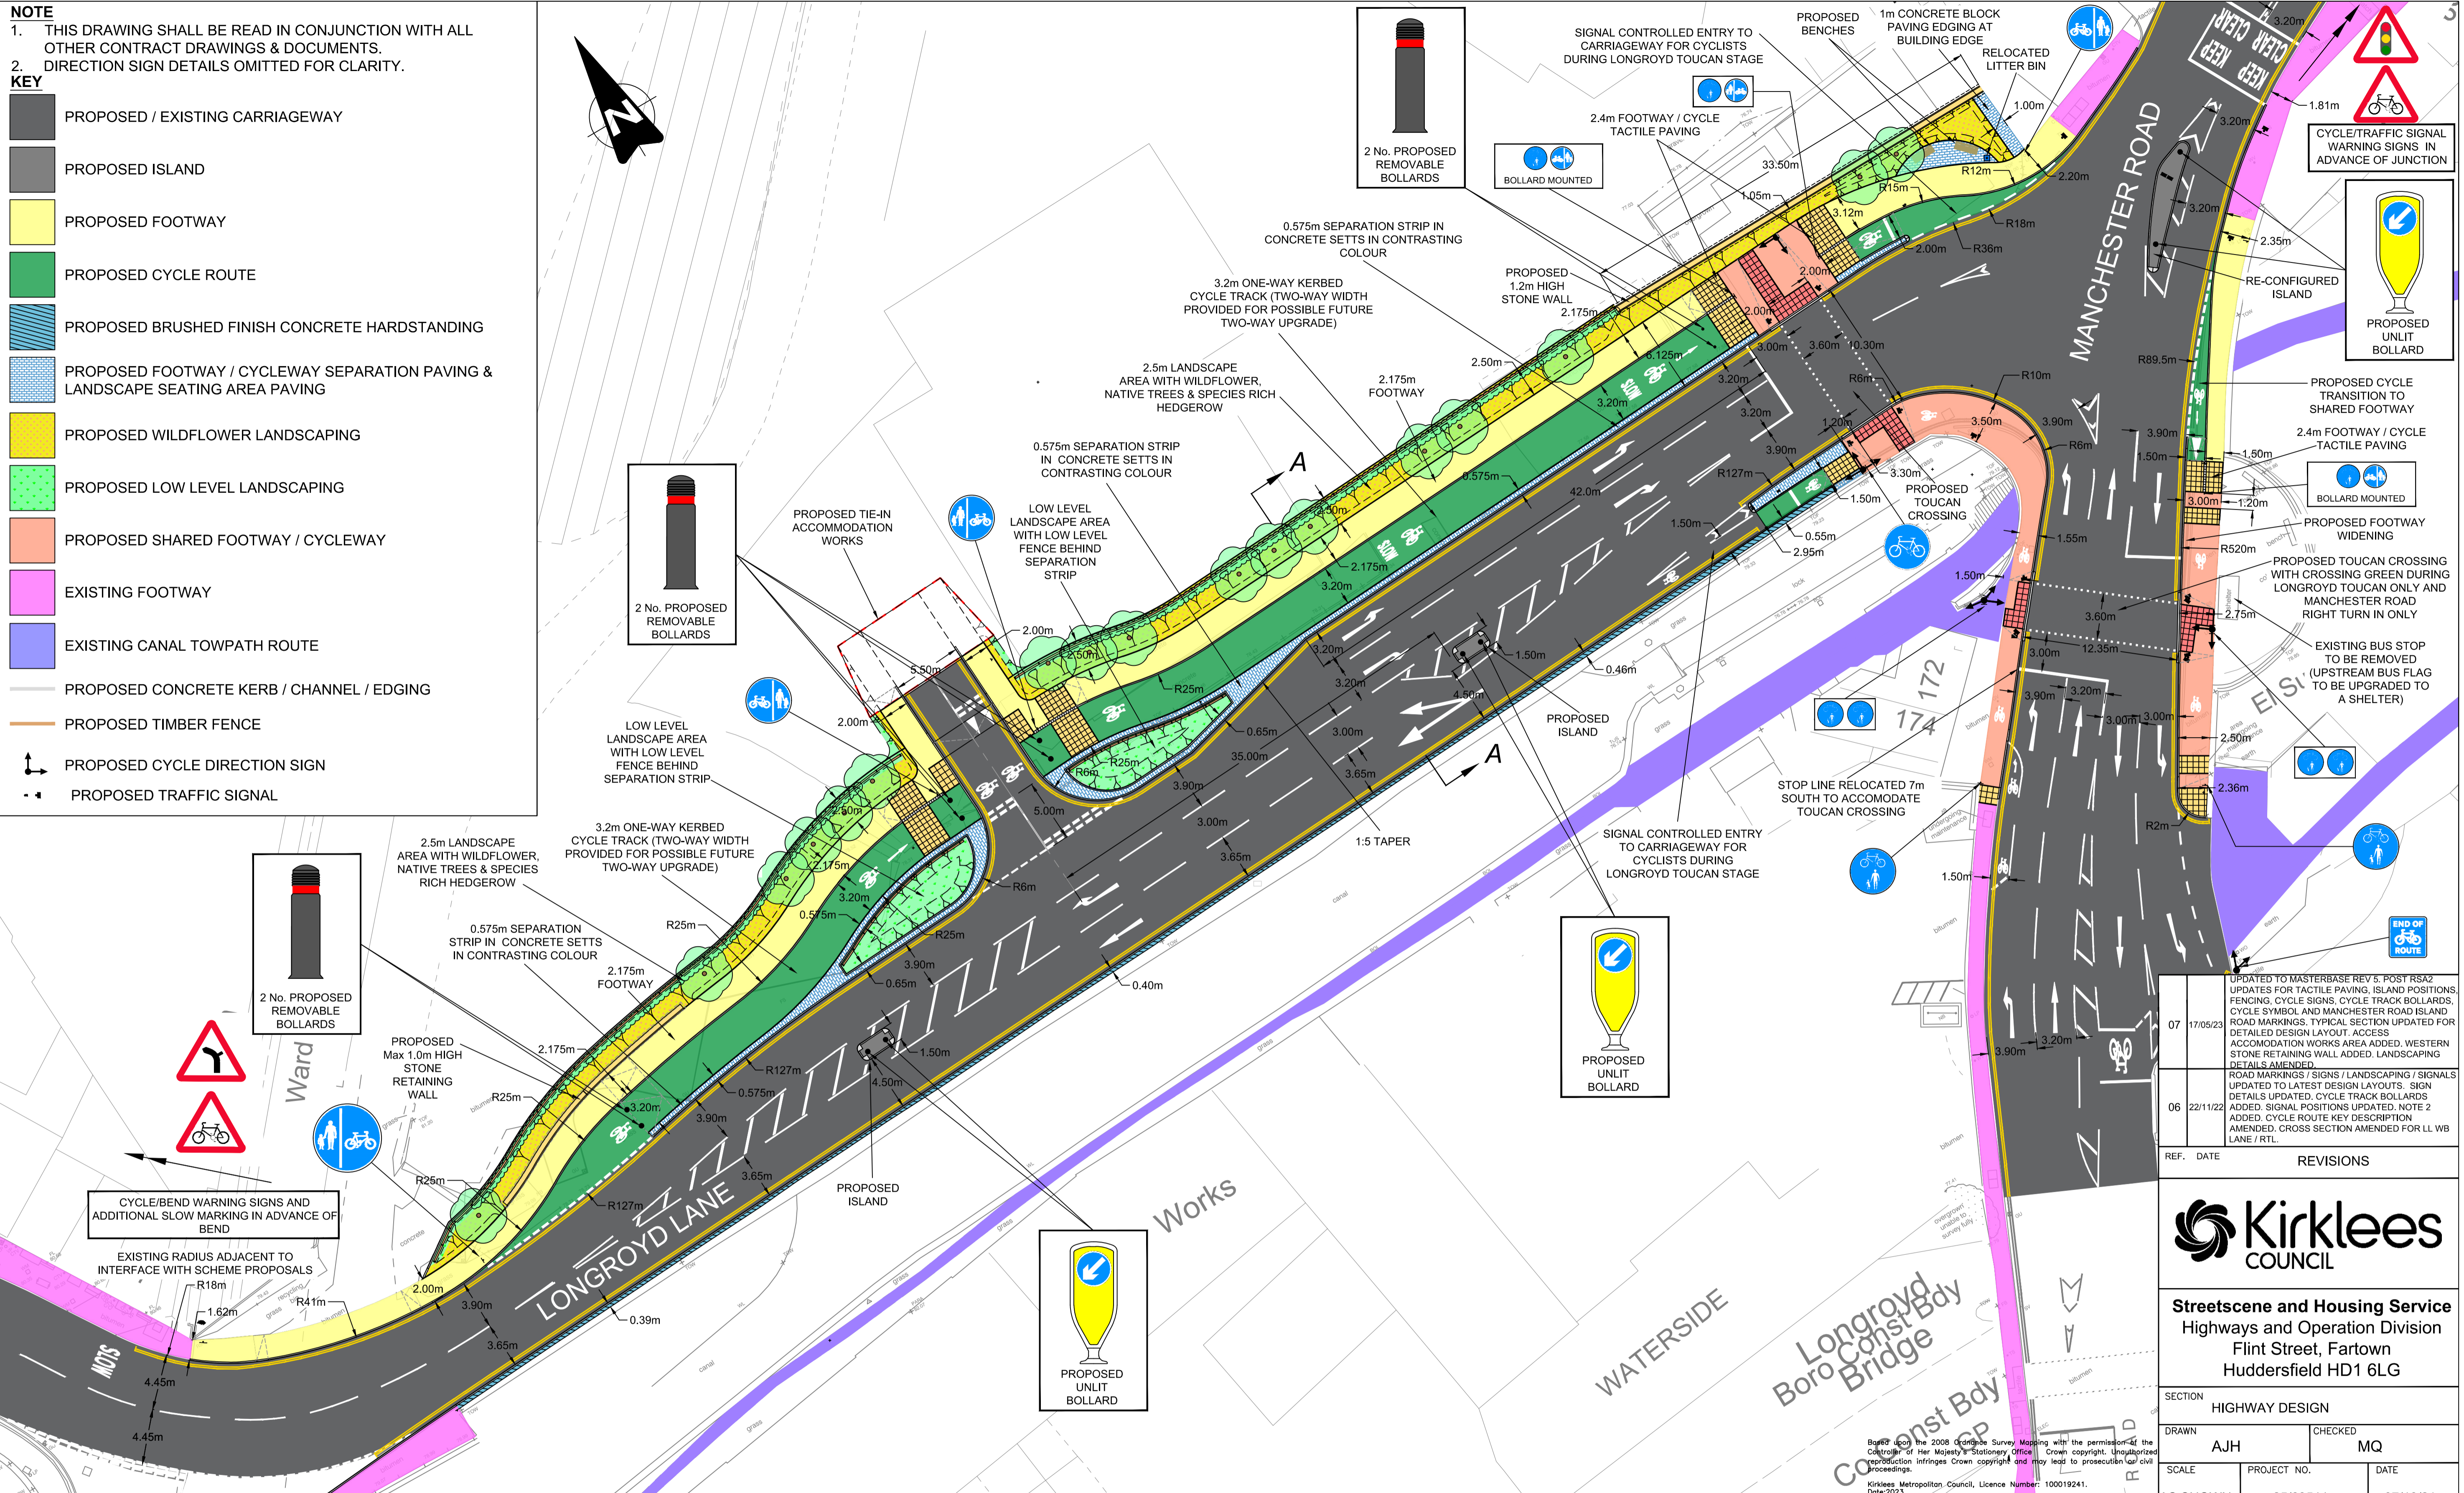

REF.	DATE	REVISIONS
07	17/05/23	UPDATED TO MASTERBASE REV 5. POST RSA2 UPDATES FOR TACTILE PAVING, ISLAND POSITIONS, FENCING, CYCLE SIGNS, CYCLE TRACK BOLLARDS, CYCLE SYMBOL AND MANCHESTER ROAD ISLAND ROAD MARKINGS. TYPICAL SECTION UPDATED FOR DETAILED DESIGN LAYOUT. ACCESS ACCOMMODATION WORKS AREA ADDED. WESTERN STONE RETAINING WALL ADDED. LANDSCAPING DETAILS AMENDED.
06	22/11/22	ROAD MARKINGS / SIGNS / LANDSCAPING / SIGNALS UPDATED TO LATEST DESIGN LAYOUTS. SIGN DETAILS UPDATED. CYCLE TRACK BOLLARDS ADDED. SIGNAL POSITIONS UPDATED. NOTE 2 ADDED. CYCLE ROUTE KEY DESCRIPTION AMENDED. CROSS SECTION AMENDED FOR LL WB LANE / RTL.

**Kirklees COUNCIL**

**Streetscene and Housing Service**  
 Highways and Operation Division  
 Flint Street, Fartown  
 Huddersfield HD1 6LG

SECTION: HIGHWAY DESIGN

DRAWN: AJH | CHECKED: MQ

SCALE: AS SHOWN @ A1 | PROJECT NO.: 25/63511 | DATE: 07/10/21

PROJECT: HUDDERSFIELD SOUTHERN CORRIDORS - LONGROYD LANE

TITLE: DETAILED DESIGN GENERAL LAYOUT

DRAWING No.: 2563511-KC-HGN-LL-DR-CH-001-07

CAD No.: 2563511-KC-HGN-LL-DR-CH-001-07\_GeneralLayout.dwg