

Building Zones


- Day Care Centre
 - Home Therapy zone
 - Craft & Activity zone
 - Wellbeing zone
 - Garden zone
- Centre of Excellence
- Demonstration Bungalow

Refer to Landscape Architects drawings for garden layout

P04	ISSUED FOR STAGE 3/ PLANNING	09/07/21	MF
P03	SITE & BUILDING UPDATED	19/03/21	MF
P02	WCs UPDATED COSSH STORE RELOCATED, FINS OMITTED	10/03/21	MF
P01	FIRST ISSUE	08/03/21	MF
No.	Revision	Date	Initi

JOB
KIRKLEES DEMENTIA FACILITY, KNOWL PARK
Drawing
GROUND FLOOR PLAN GENERAL ARRANGEMENT
Client
KIRKLEES

**FRANK
SHAW
ASSOCIATES
LIMITED
ARCHITECTS**

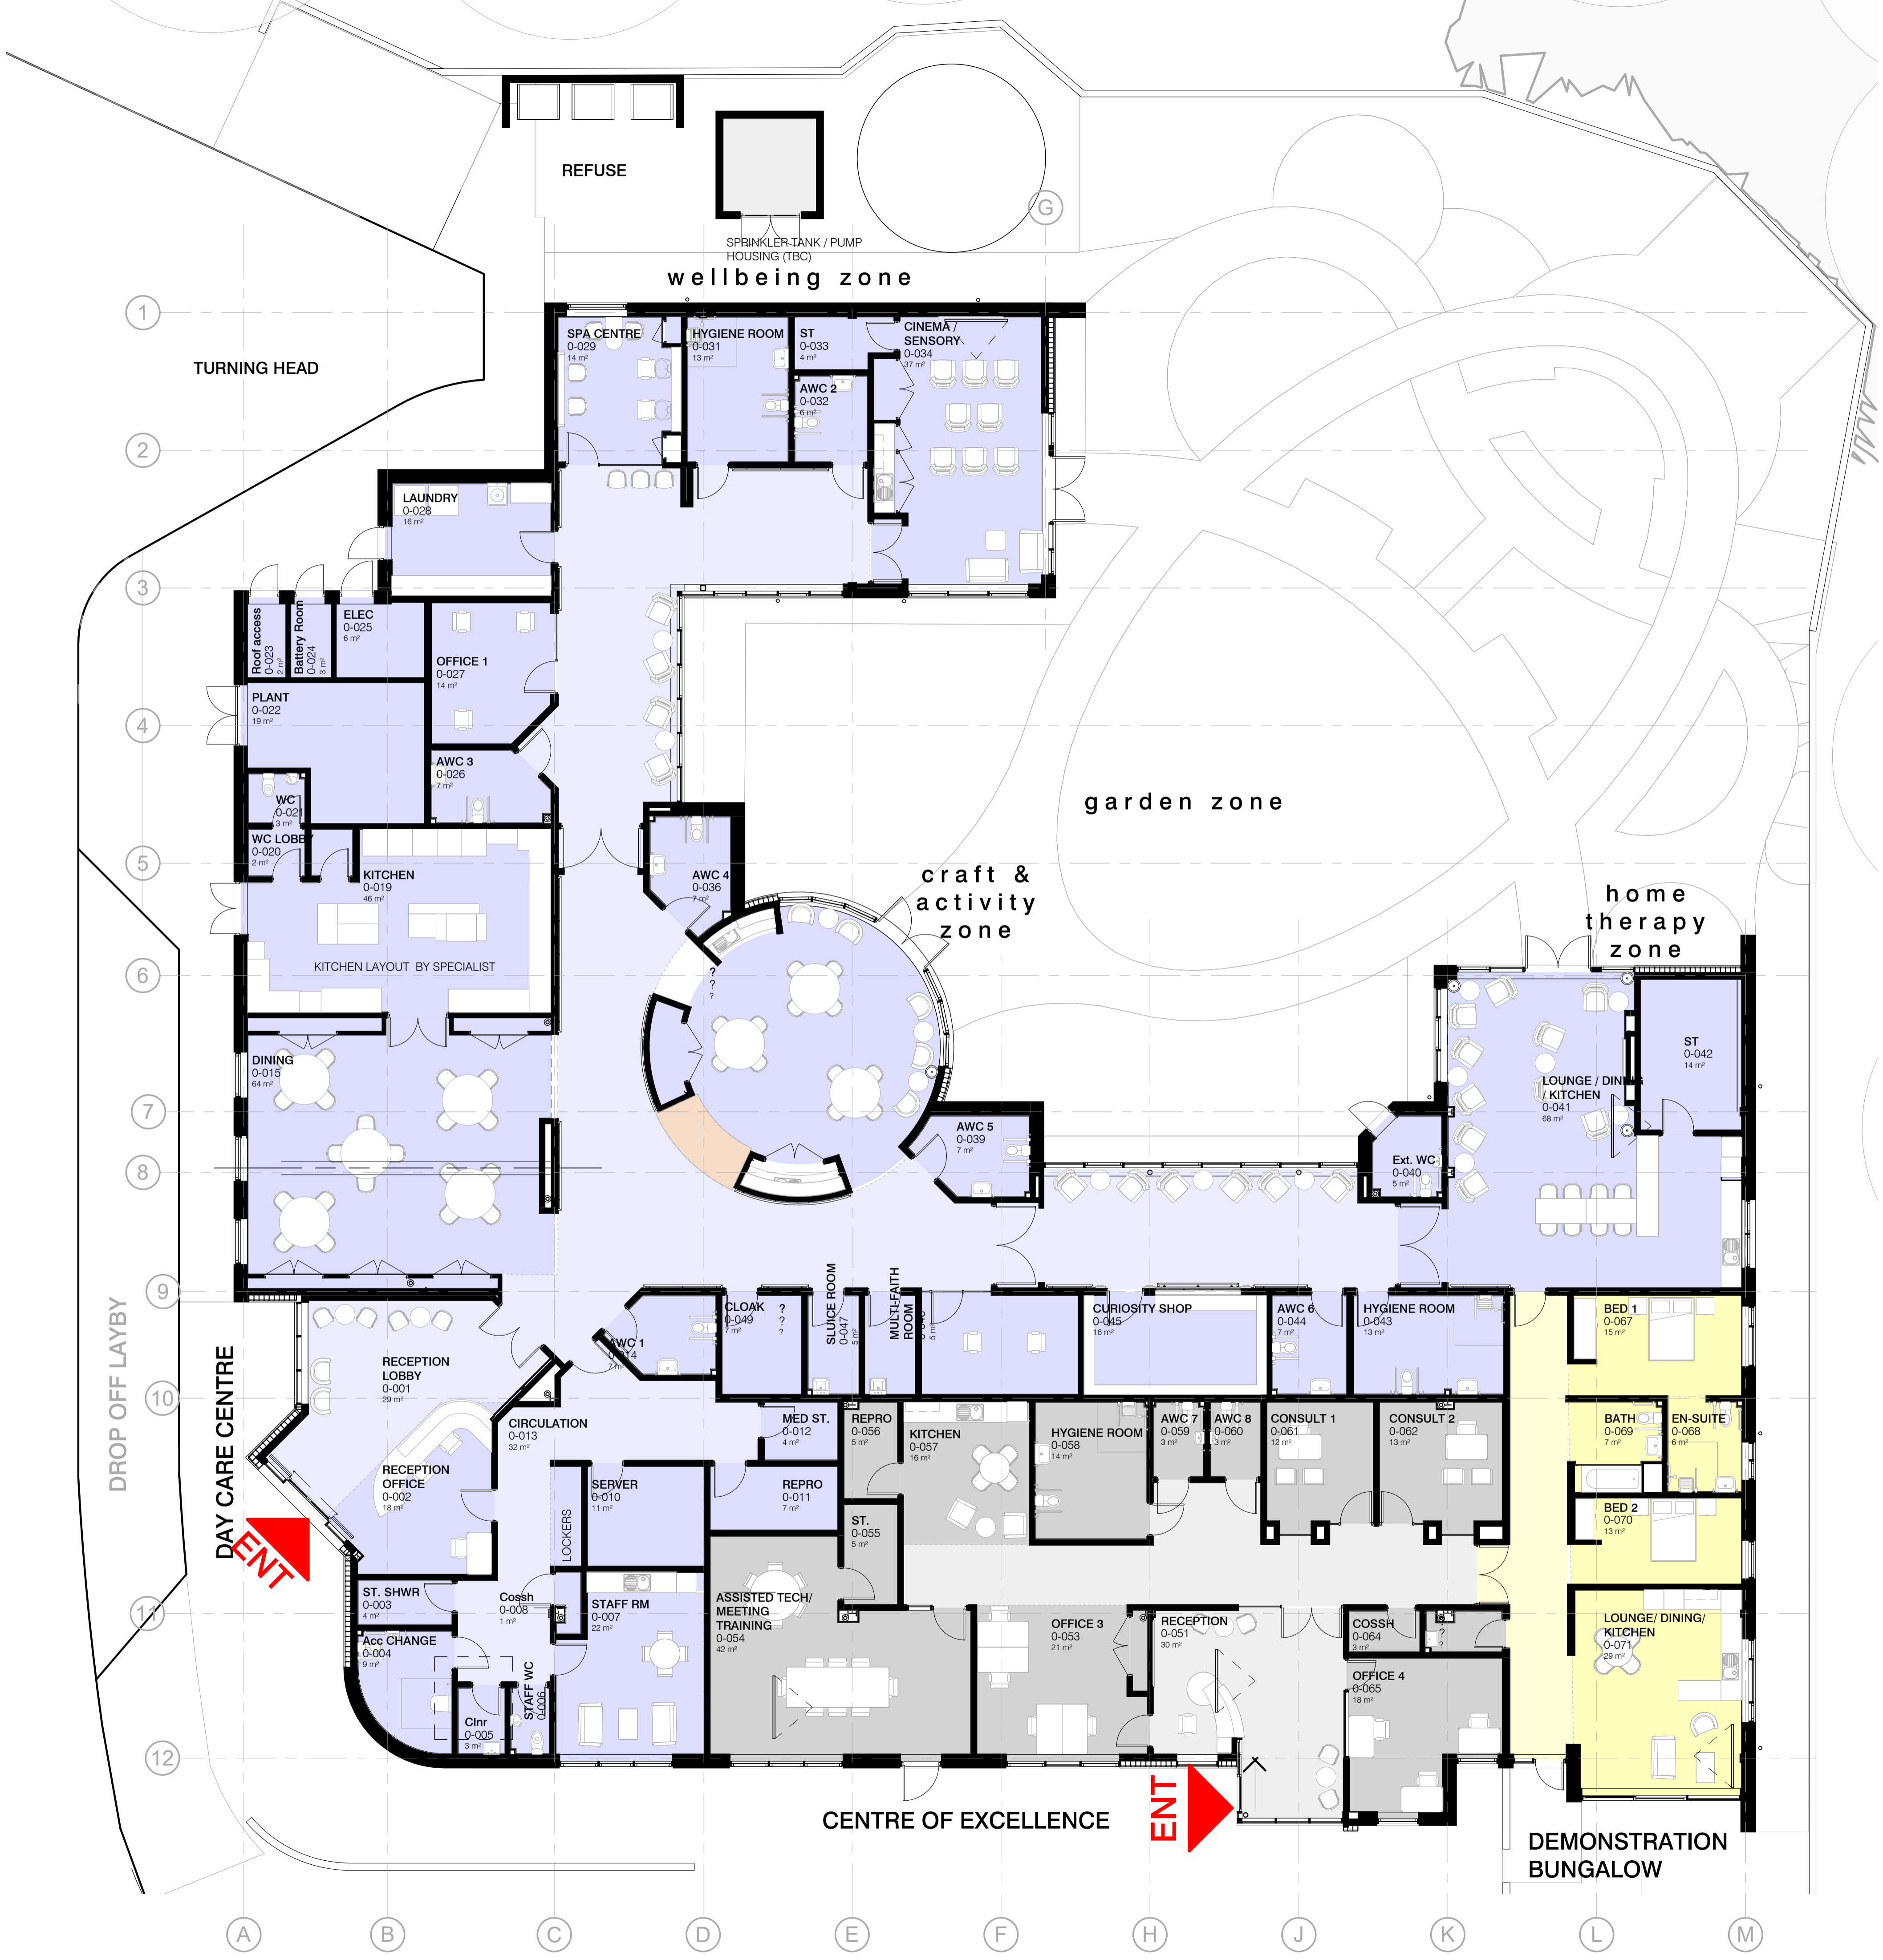

TURNING HEAD

REFUSE

wellbeing zone

garden zone

craft & activity zone

home therapy zone

DAY CARE CENTRE
ENT

CENTRE OF EXCELLENCE
ENT

DEMONSTRATION BUNGALOW

DROP OFF LAYBY

1
2
3
4
5
6
7
8
9
10
11
12

A B C D E F H J K L M