

THIS DRAWING IS COPYRIGHT AND REMAINS THE PROPERTY OF HIC ARCHITECTS. IT MUST NOT BE REPRODUCED, USED, DISCLOSED OR TRANSMITTED TO THIRD PARTIES IN ANY FORM, IN WHOLE OR IN PART, WITHOUT PRIOR WRITTEN PERMISSION.

DO NOT SCALE!  
ALL DIMENSIONS SHOULD BE CHECKED ON SITE BEFORE WORK COMMENCES


BOUNDARY BASED ON TITLE DEEDS: WYK696805

BOUNDARY BASED ON TOPOGRAPHICAL SURVEY: 5328-0721-01C








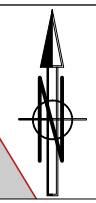

SUBJECT TO HIGHWAYS CONSULTATION


SUBJECT TO LEVELS STRATEGY REVIEW

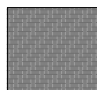LIDL INTERNALS ARE SUBJECT TO CONFIRMATION FROM LIDL FOLLOWING LATEST SPECIFICATION IMPLEMENTATION (AUG 2023)



**KEY:**

-  STONE MASTIC ASPHALT (SMA) WITH 10mm CHIP TO CAR PARK AREA.
-  POLYMER MODIFIED BITUMEN (PMB) HGV ROUTES AND HEAVILY TRAFFICKED AREAS
-  PENCIL EDGED PAVING SETS LAID HERRINGBONE BOND TO TROLLEY BAY, PEDESTRIAN ROUTES AND STORE ENTRANCE WITH STONE KERBS COLOUR: ANTHRACITE GREY
-  DARK GREY MASTIC ASPHALT (SMA) WITH 10mm CHIP TO PEDESTRIAN CIRCULATION AREAS + BLISTER PAVING TO CROSSING POINTS
-  YELLOW/WHITE/ GREEN AS INDICATED THERMOPLASTIC LINING TO DENOTE ALL CAR PARKING SPACES
-  LOADING BAY AND PLANT AREA BASE FORMED IN CONCRETE WITH STIPPLED FINISH
-  STONE MASTIC ASPHALT (SMA) WITH 10mm CHIP TO PEDESTRIAN CIRCULATION AREAS + BLISTER PAVING TO CROSSING POINTS
-  REFER TO LANDSCAPING ARCHITECTS DRAWINGS AND DETAILS FOR ALL SOFT LANDSCAPING SPECIFICATIONS AND FINISHES. ARROWS TO SHOW SLOPE DIRECTION.
-  PROPOSED STORE FOOTPRINT

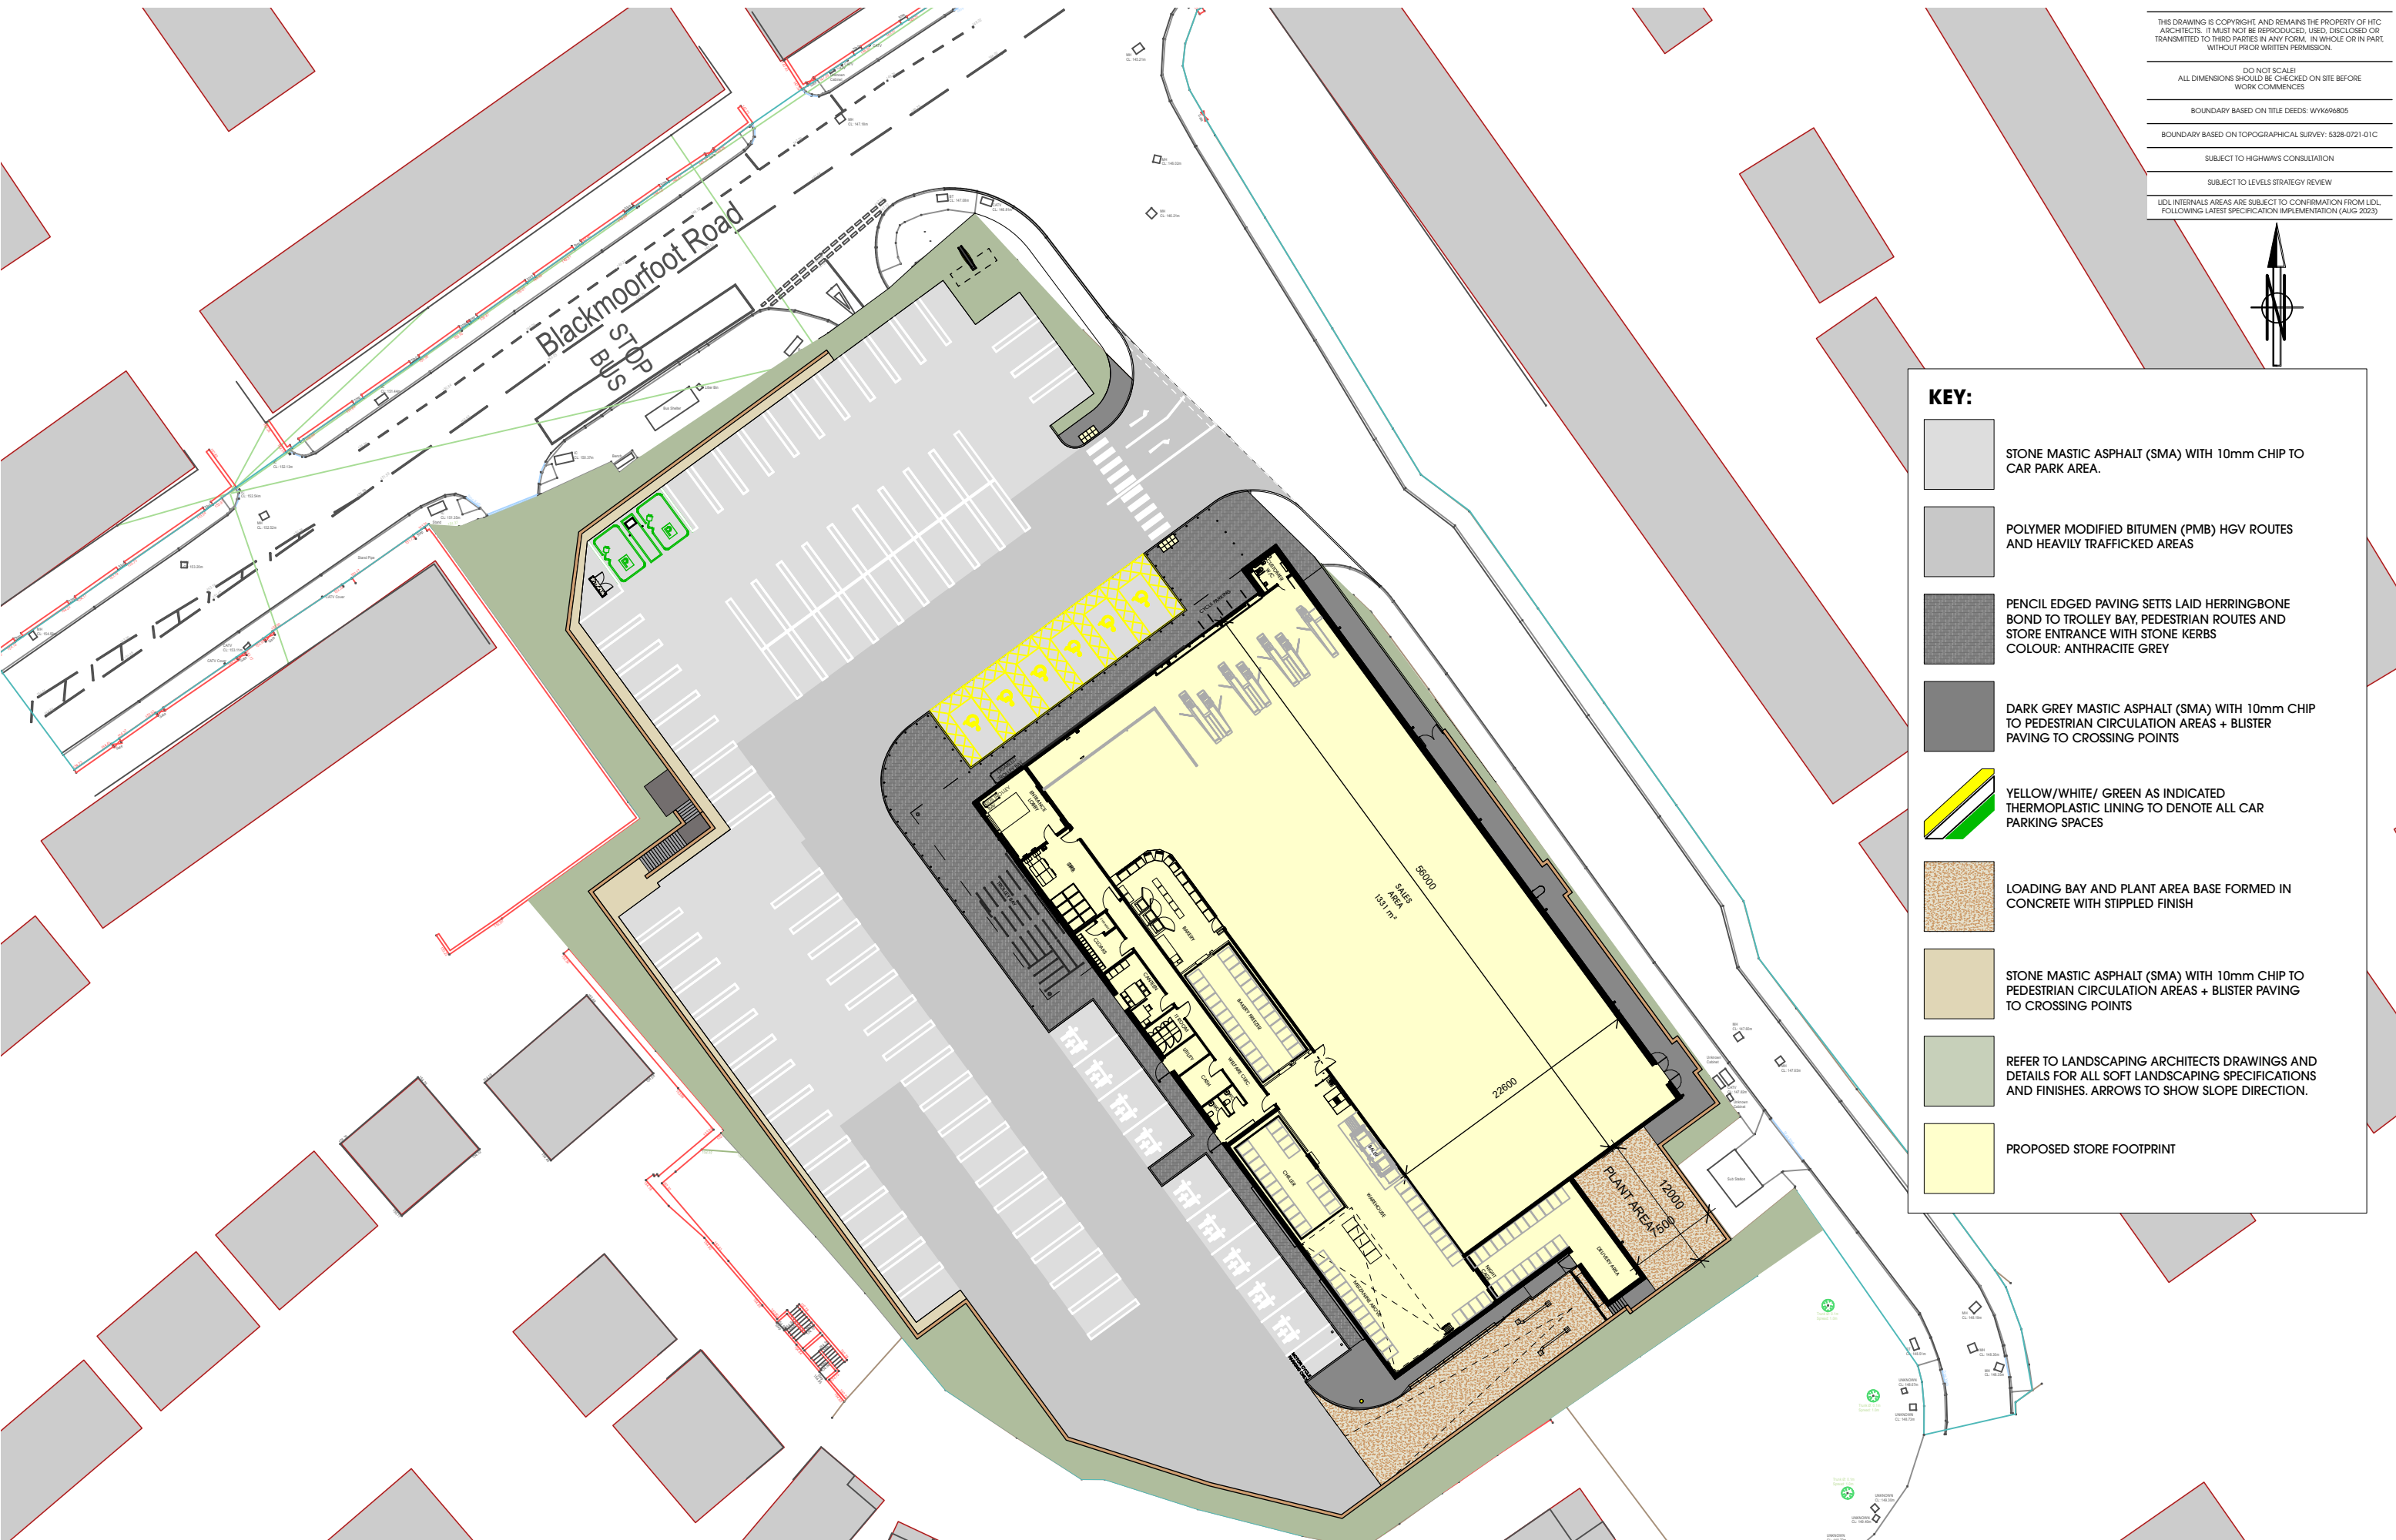

Rev	Date	Description	Drawn
A	30/10/2023	Bollards added, motorcycles space added	

**htcarchitects**  
 York Place Studio  
 8 Britannia Street  
 Leeds  
 LS1 2QZ  
 T: (0113) 244 3457  
 W: www.htcarchitects.co.uk  
 E: info@htcarchitects.co.uk

client  
 Lidl GB Ltd.



project  
 Blackmoorfoot Road  
 Huddersfield

drawing title  
 Proposed Surface  
 Treatment

date August 2023  
 status Planning  
 scale 1:500 @ A3  
 drawn KA checked BM  
 job no. 2783 dwg no. P415 rev. A