

THIS DRAWING IS COPYRIGHT AND REMAINS THE PROPERTY OF HTC ARCHITECTS. IT MUST NOT BE REPRODUCED, USED, DISCLOSED OR TRANSMITTED TO THIRD PARTIES IN ANY FORM, IN WHOLE OR IN PART, WITHOUT PRIOR WRITTEN PERMISSION.

DO NOT SCALE!
ALL DIMENSIONS SHOULD BE CHECKED ON SITE BEFORE WORK COMMENCES


BOUNDARY BASED ON TITLE DEEDS: WYK696805

BOUNDARY BASED ON TOPOGRAPHICAL SURVEY: 5328-0721-01C

SUBJECT TO HIGHWAYS CONSULTATION


SUBJECT TO LEVELS STRATEGY REVIEW

LIDL INTERNALS AREAS ARE SUBJECT TO CONFIRMATION FROM LIDL FOLLOWING LATEST SPECIFICATION IMPLEMENTATION (AUG 2023)

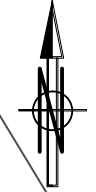

KEY:

- OPEN BOUNDARY
- EXISTING BOUNDARY TO REMAIN.
- PROPOSED STONE RETAINING WALL WITH ASHLAR STONE CAPPING FINISH TO STRUCTURAL ENGINEER DESIGN AND DETAILS
- 600 mm TIMBER KNEE RAIL ON SITE BOUNDARIES
- 1100 mm METAL FENCE/GUARDING ON TOP OF WALL. DESIGN AND DETAILS TO BE CONFIRMED
- VEGETATION TO BE REMOVED
- 1800 mm TIMBER FENCE
- SECURITY GATE

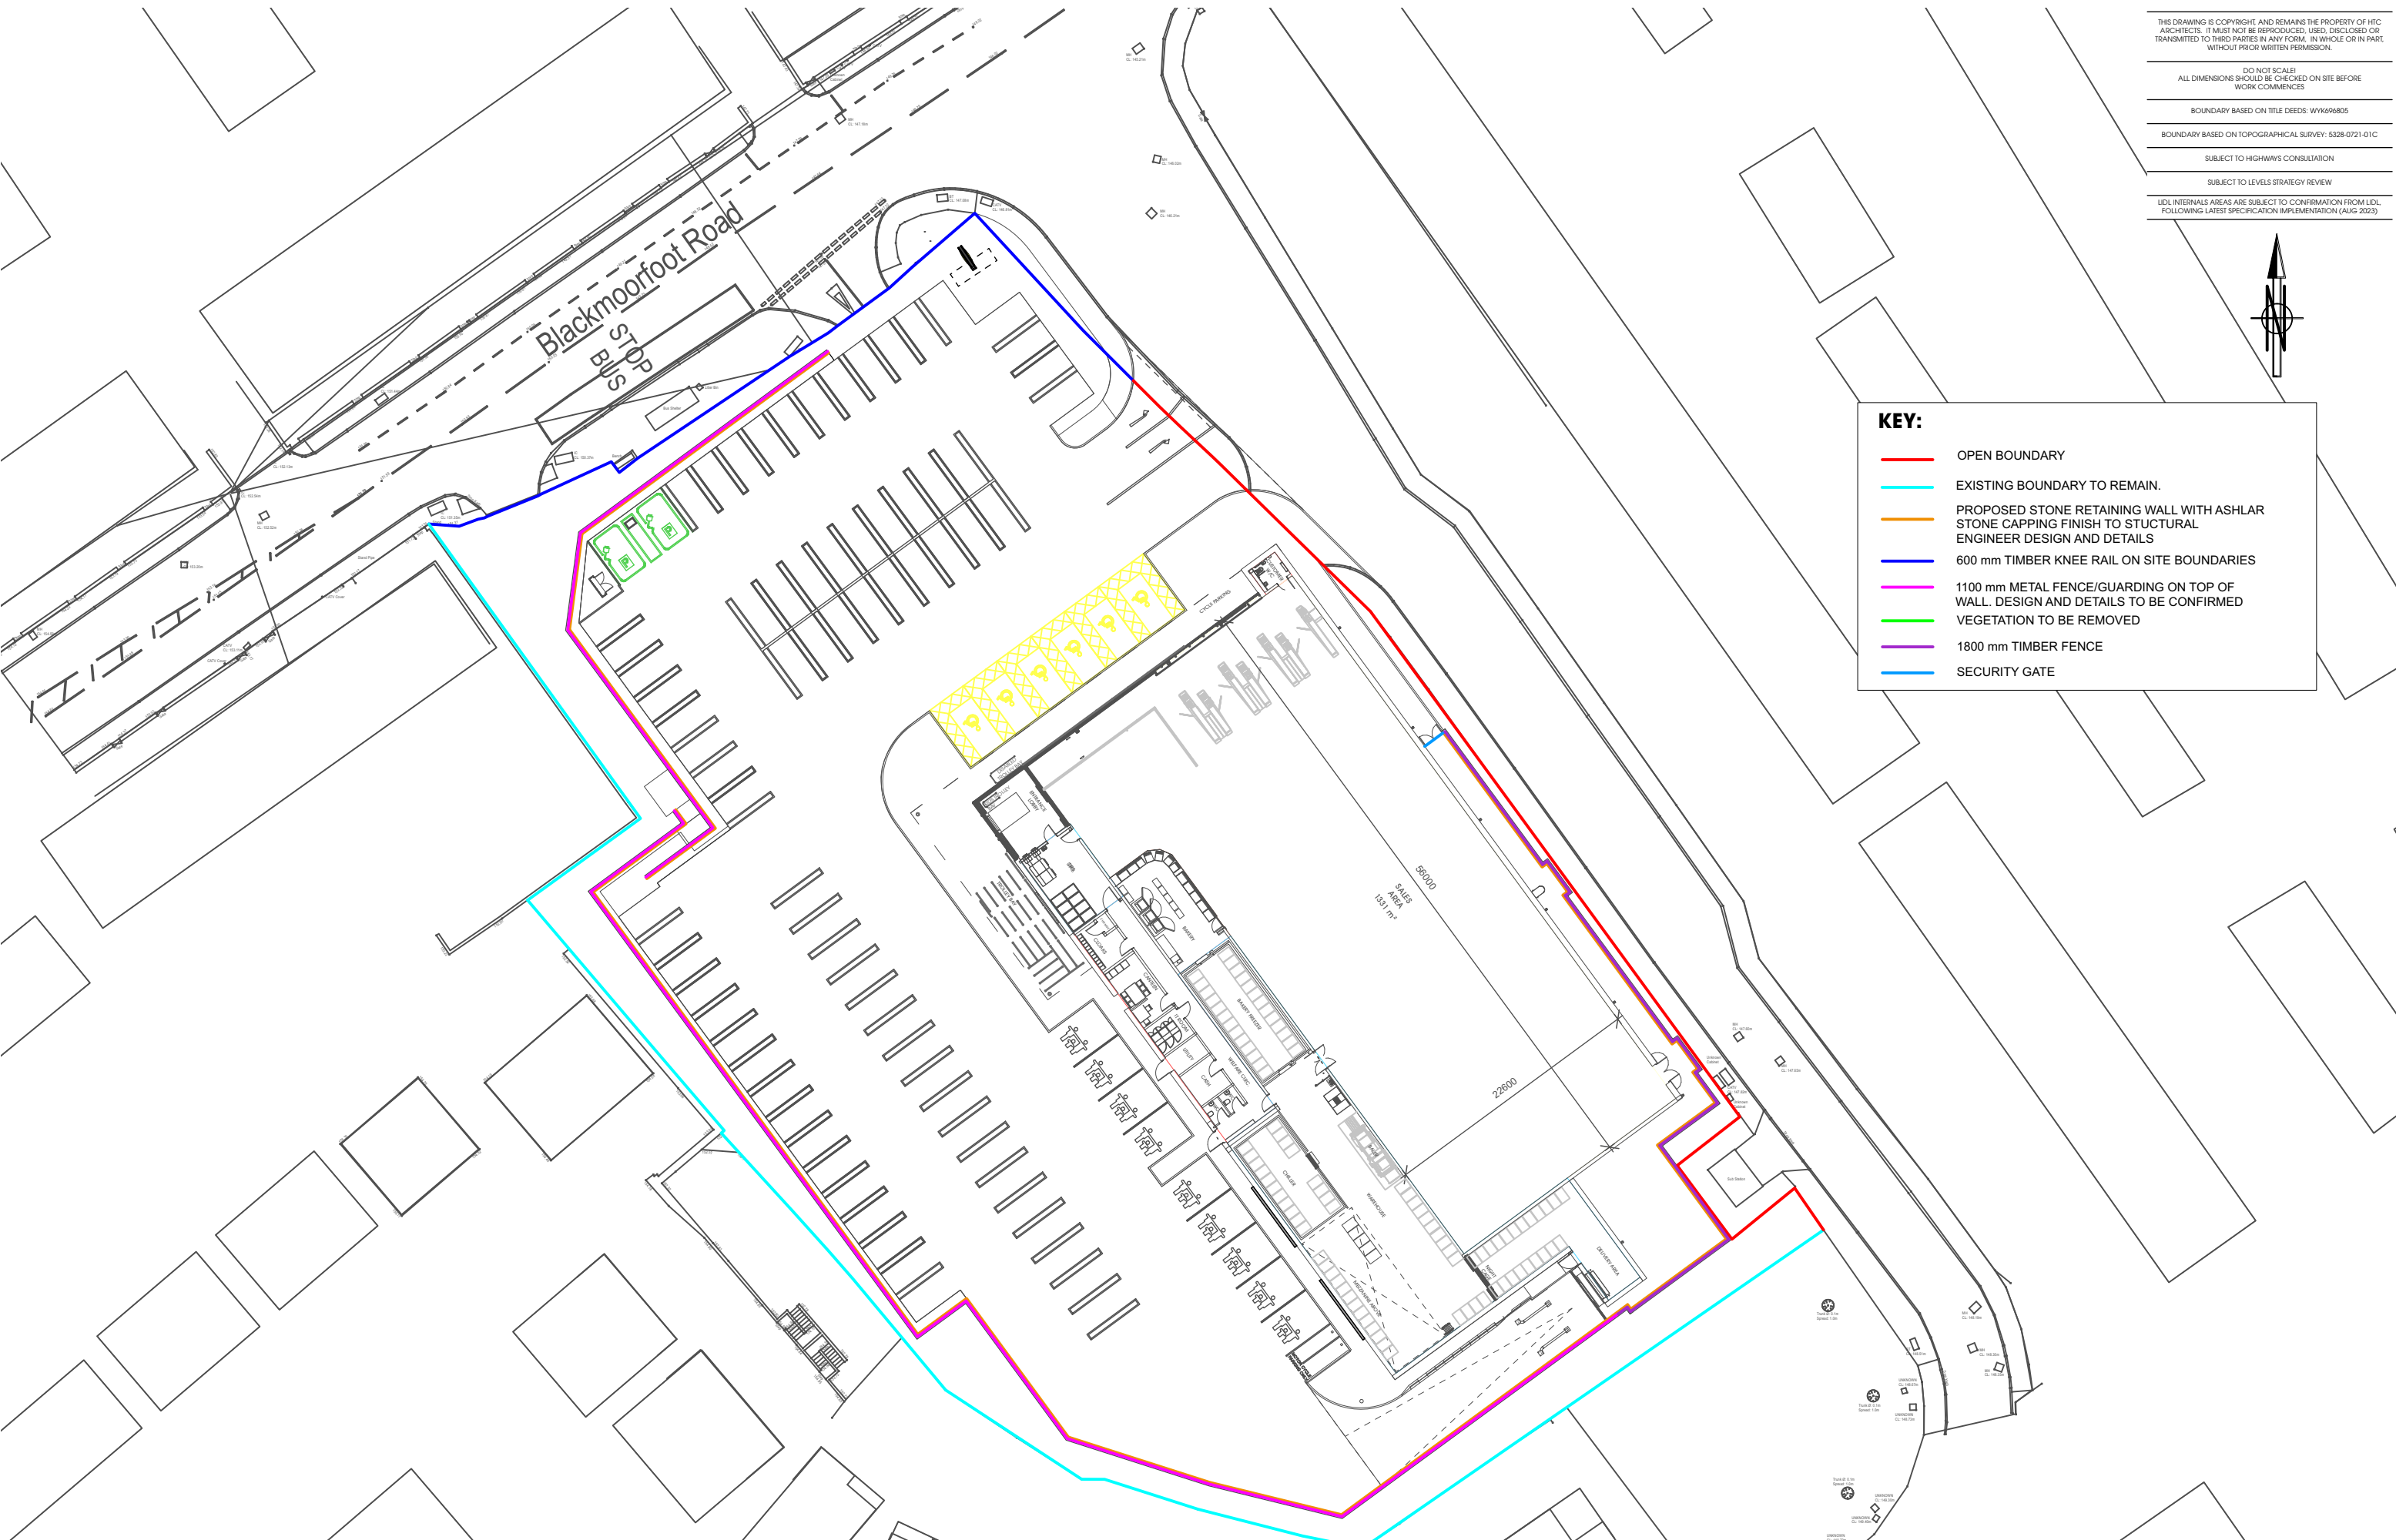

Rev	Date	Description	BM
A	30/10/2023	Car park layout updated	Drawn

htcarchitects
 York Place Studio
 8 Britannia Street
 Leeds
 LS1 2QZ
 T: (0)113 244 3457
 W: www.htcarchitects.co.uk
 E: info@htcarchitects.co.uk

client
Lidl GB Ltd.



project
Blackmoorfoot Road
Huddersfield

drawing title
Proposed Boundary
Treatment

date August 2023
 status Planning
 scale 1:500 @ A3
 drawn KA checked BM
 job no. 2783 dwg no. P416 rev. A