

THIS DRAWING IS COPYRIGHT AND REMAINS THE PROPERTY OF HIC ARCHITECTS. IT MUST NOT BE REPRODUCED, USED, DISCLOSED OR TRANSMITTED TO THIRD PARTIES IN ANY FORM, IN WHOLE OR IN PART, WITHOUT PRIOR WRITTEN PERMISSION.

DO NOT SCALE!  
ALL DIMENSIONS SHOULD BE CHECKED ON SITE BEFORE WORK COMMENCES


BOUNDARY BASED ON TITLE DEEDS: WYK696805

BOUNDARY BASED ON TOPOGRAPHICAL SURVEY: 5328-0721-01C

HIGHWAYS BASED ON DRAWING 21-209-TR-005 Site Access Arrangement Rev C


SUBJECT TO LEVELS STRATEGY REVIEW

LIDL INTERNALS AREAS ARE SUBJECT TO CONFIRMATION FROM LIDL FOLLOWING LATEST SPECIFICATION IMPLEMENTATION (AUG 2023)

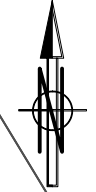

**KEY:**

- OPEN BOUNDARY
- EXISTING BOUNDARY TO REMAIN.
- PROPOSED STONE RETAINING WALL WITH ASHLAR STONE CAPPING FINISH TO STRUCTURAL ENGINEER DESIGN AND DETAILS
- 600 mm TIMBER KNEE RAIL ON SITE BOUNDARIES
- 1100 mm METAL FENCE/GUARDING ON TOP OF WALL. DESIGN AND DETAILS TO BE CONFIRMED
- VEGETATION TO BE REMOVED
- 1800 mm TIMBER FENCE
- SECURITY GATE

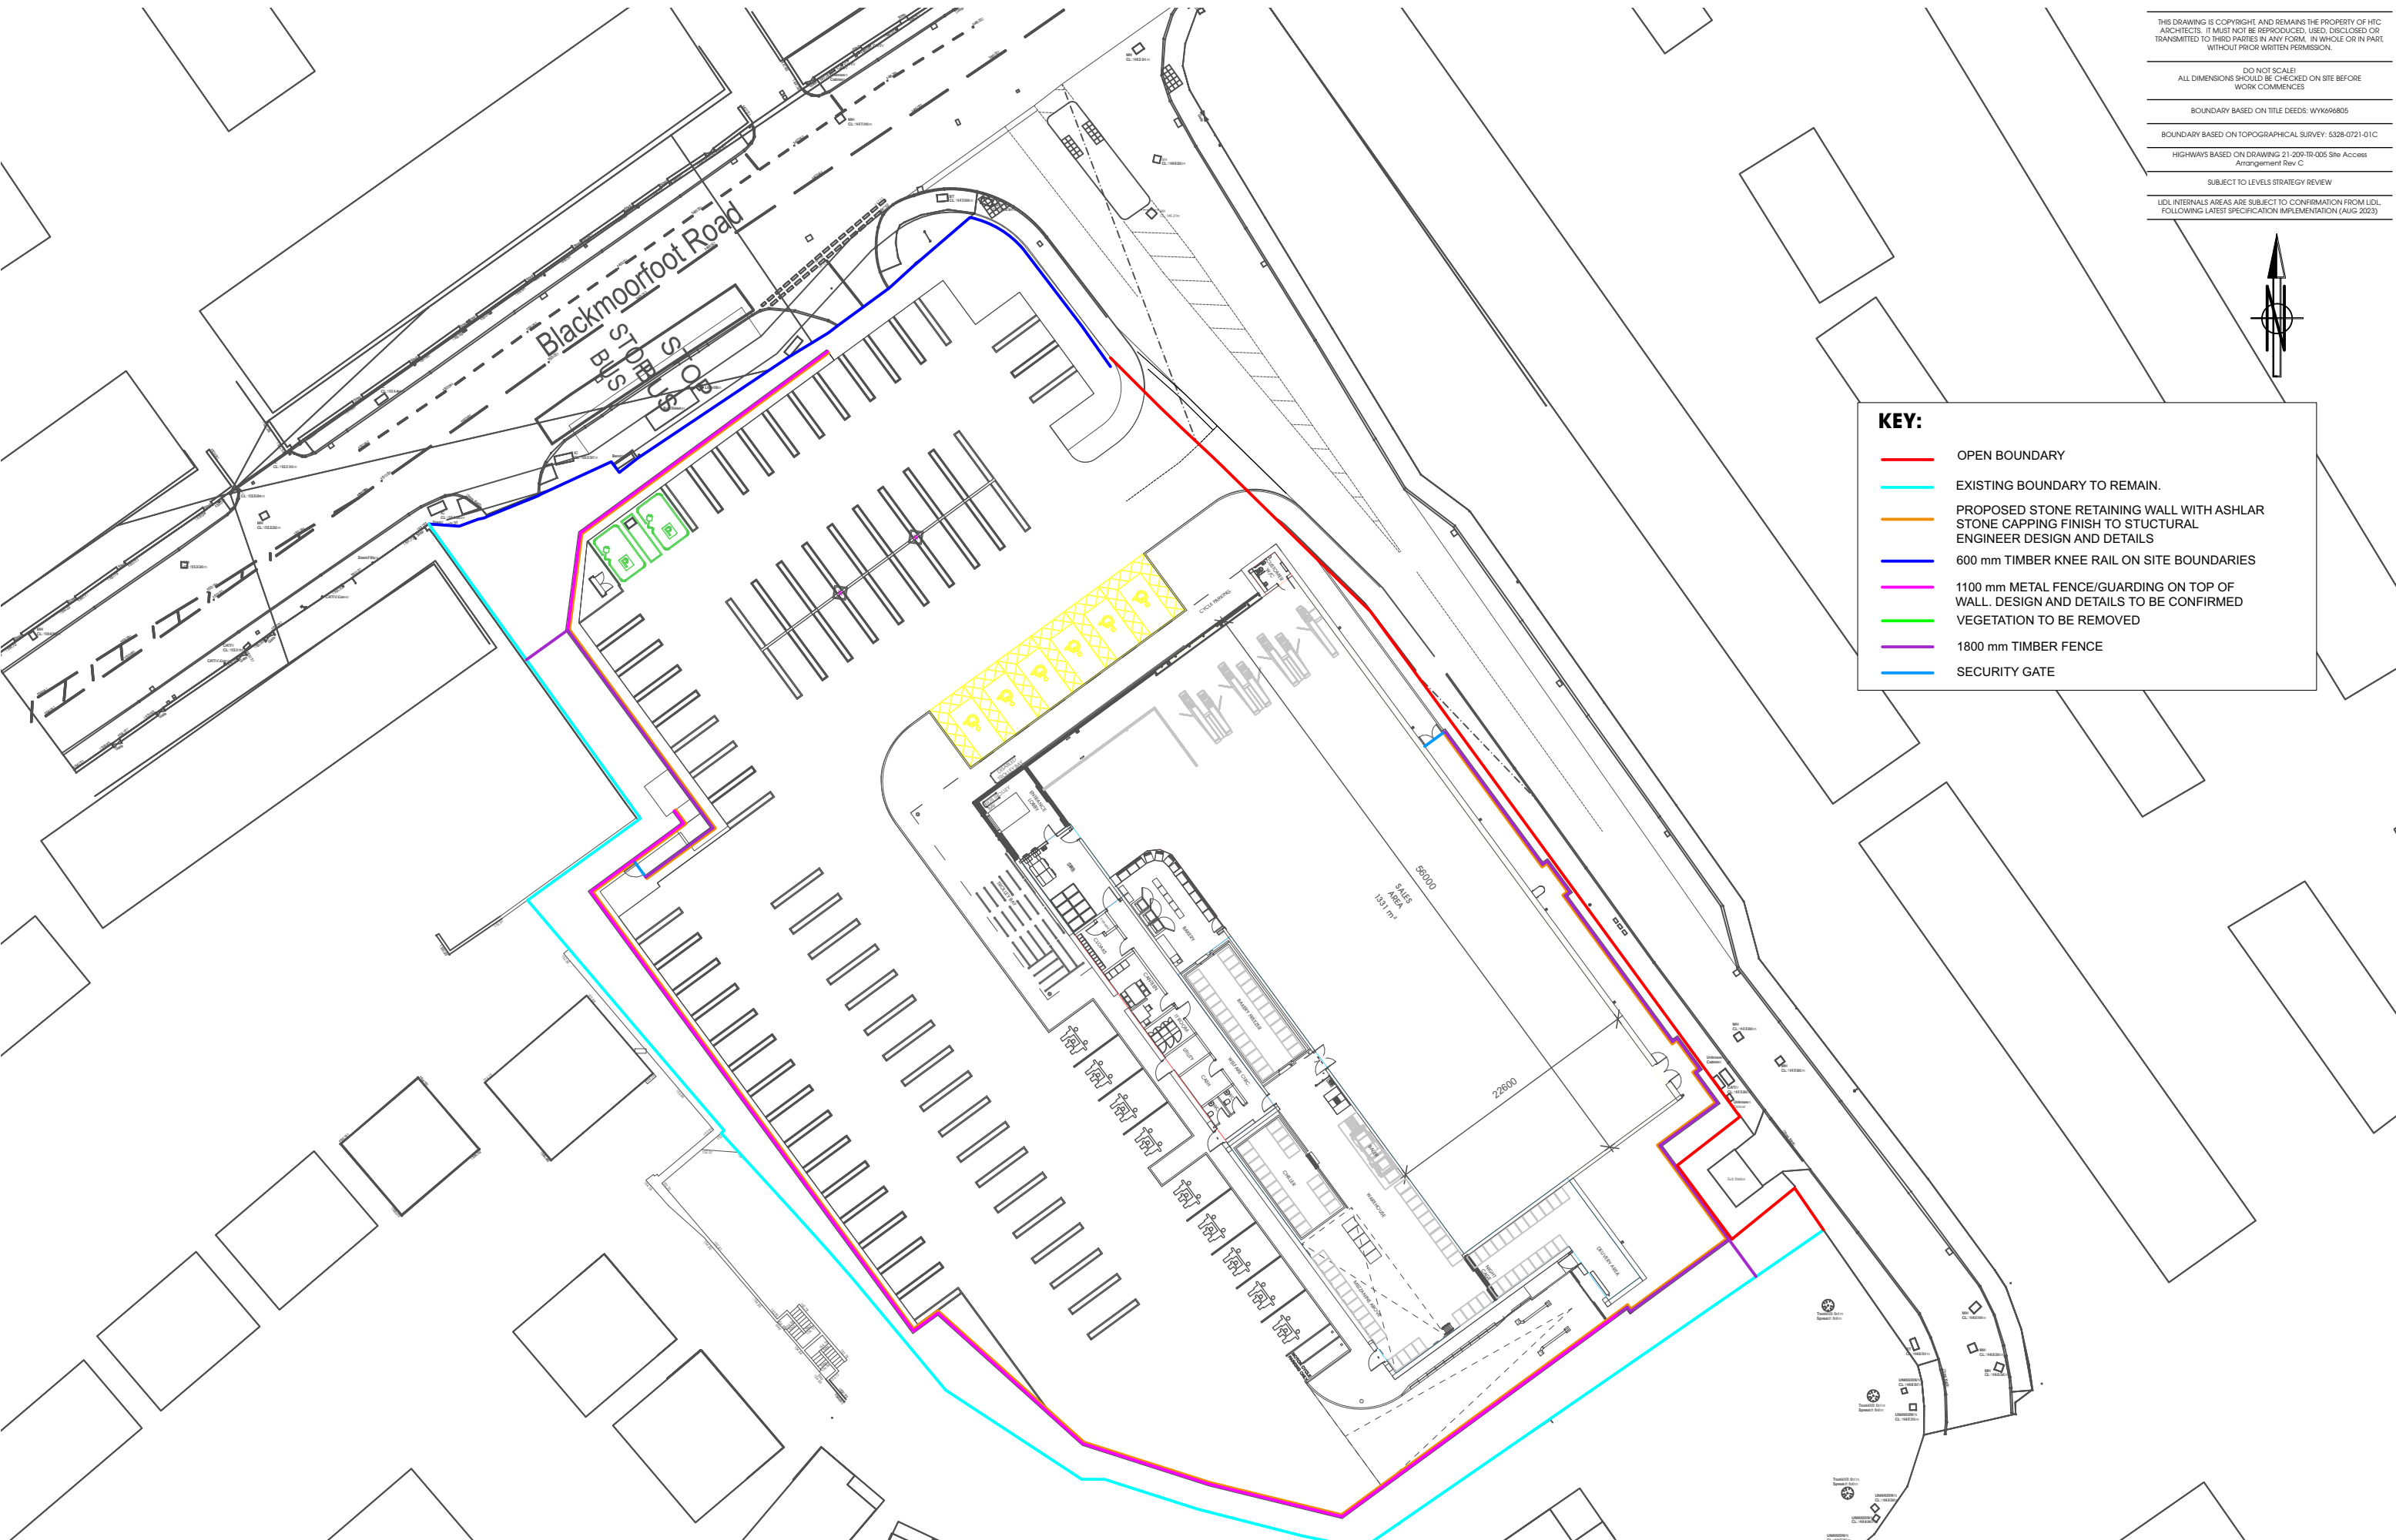

Rev	Date	Description	Drawn
E	21/05/2024	Update to fence position after discussion with Landscape Architect.	BM
D	21/05/2024	Timber Knee rail adjusted at the entrance of the site, timber fence added to boundary	BM
C	03/04/2024	Proposed retaining wall location adjusted along south boundary. Associated lighting adjusted.	KA
		Parking lining adjusted.	KA

**htcarchitects**  
York Place Studio  
8 Britannia Street  
Leeds  
LS1 2DZ  
T: (0113) 244 3457  
W: www.htcarchitects.co.uk  
E: info@htcarchitects.co.uk

client  
Lidl GB Ltd.



project  
Blackmoorfoot Road  
Huddersfield  
drawing title  
Proposed Boundary  
Treatment

date August 2023  
status Planning  
scale 1:500 @ A3  
drawn KA checked BM  
job no. 2783 dwg no. P416 rev. E