





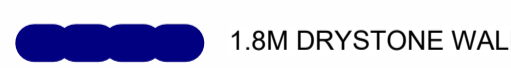


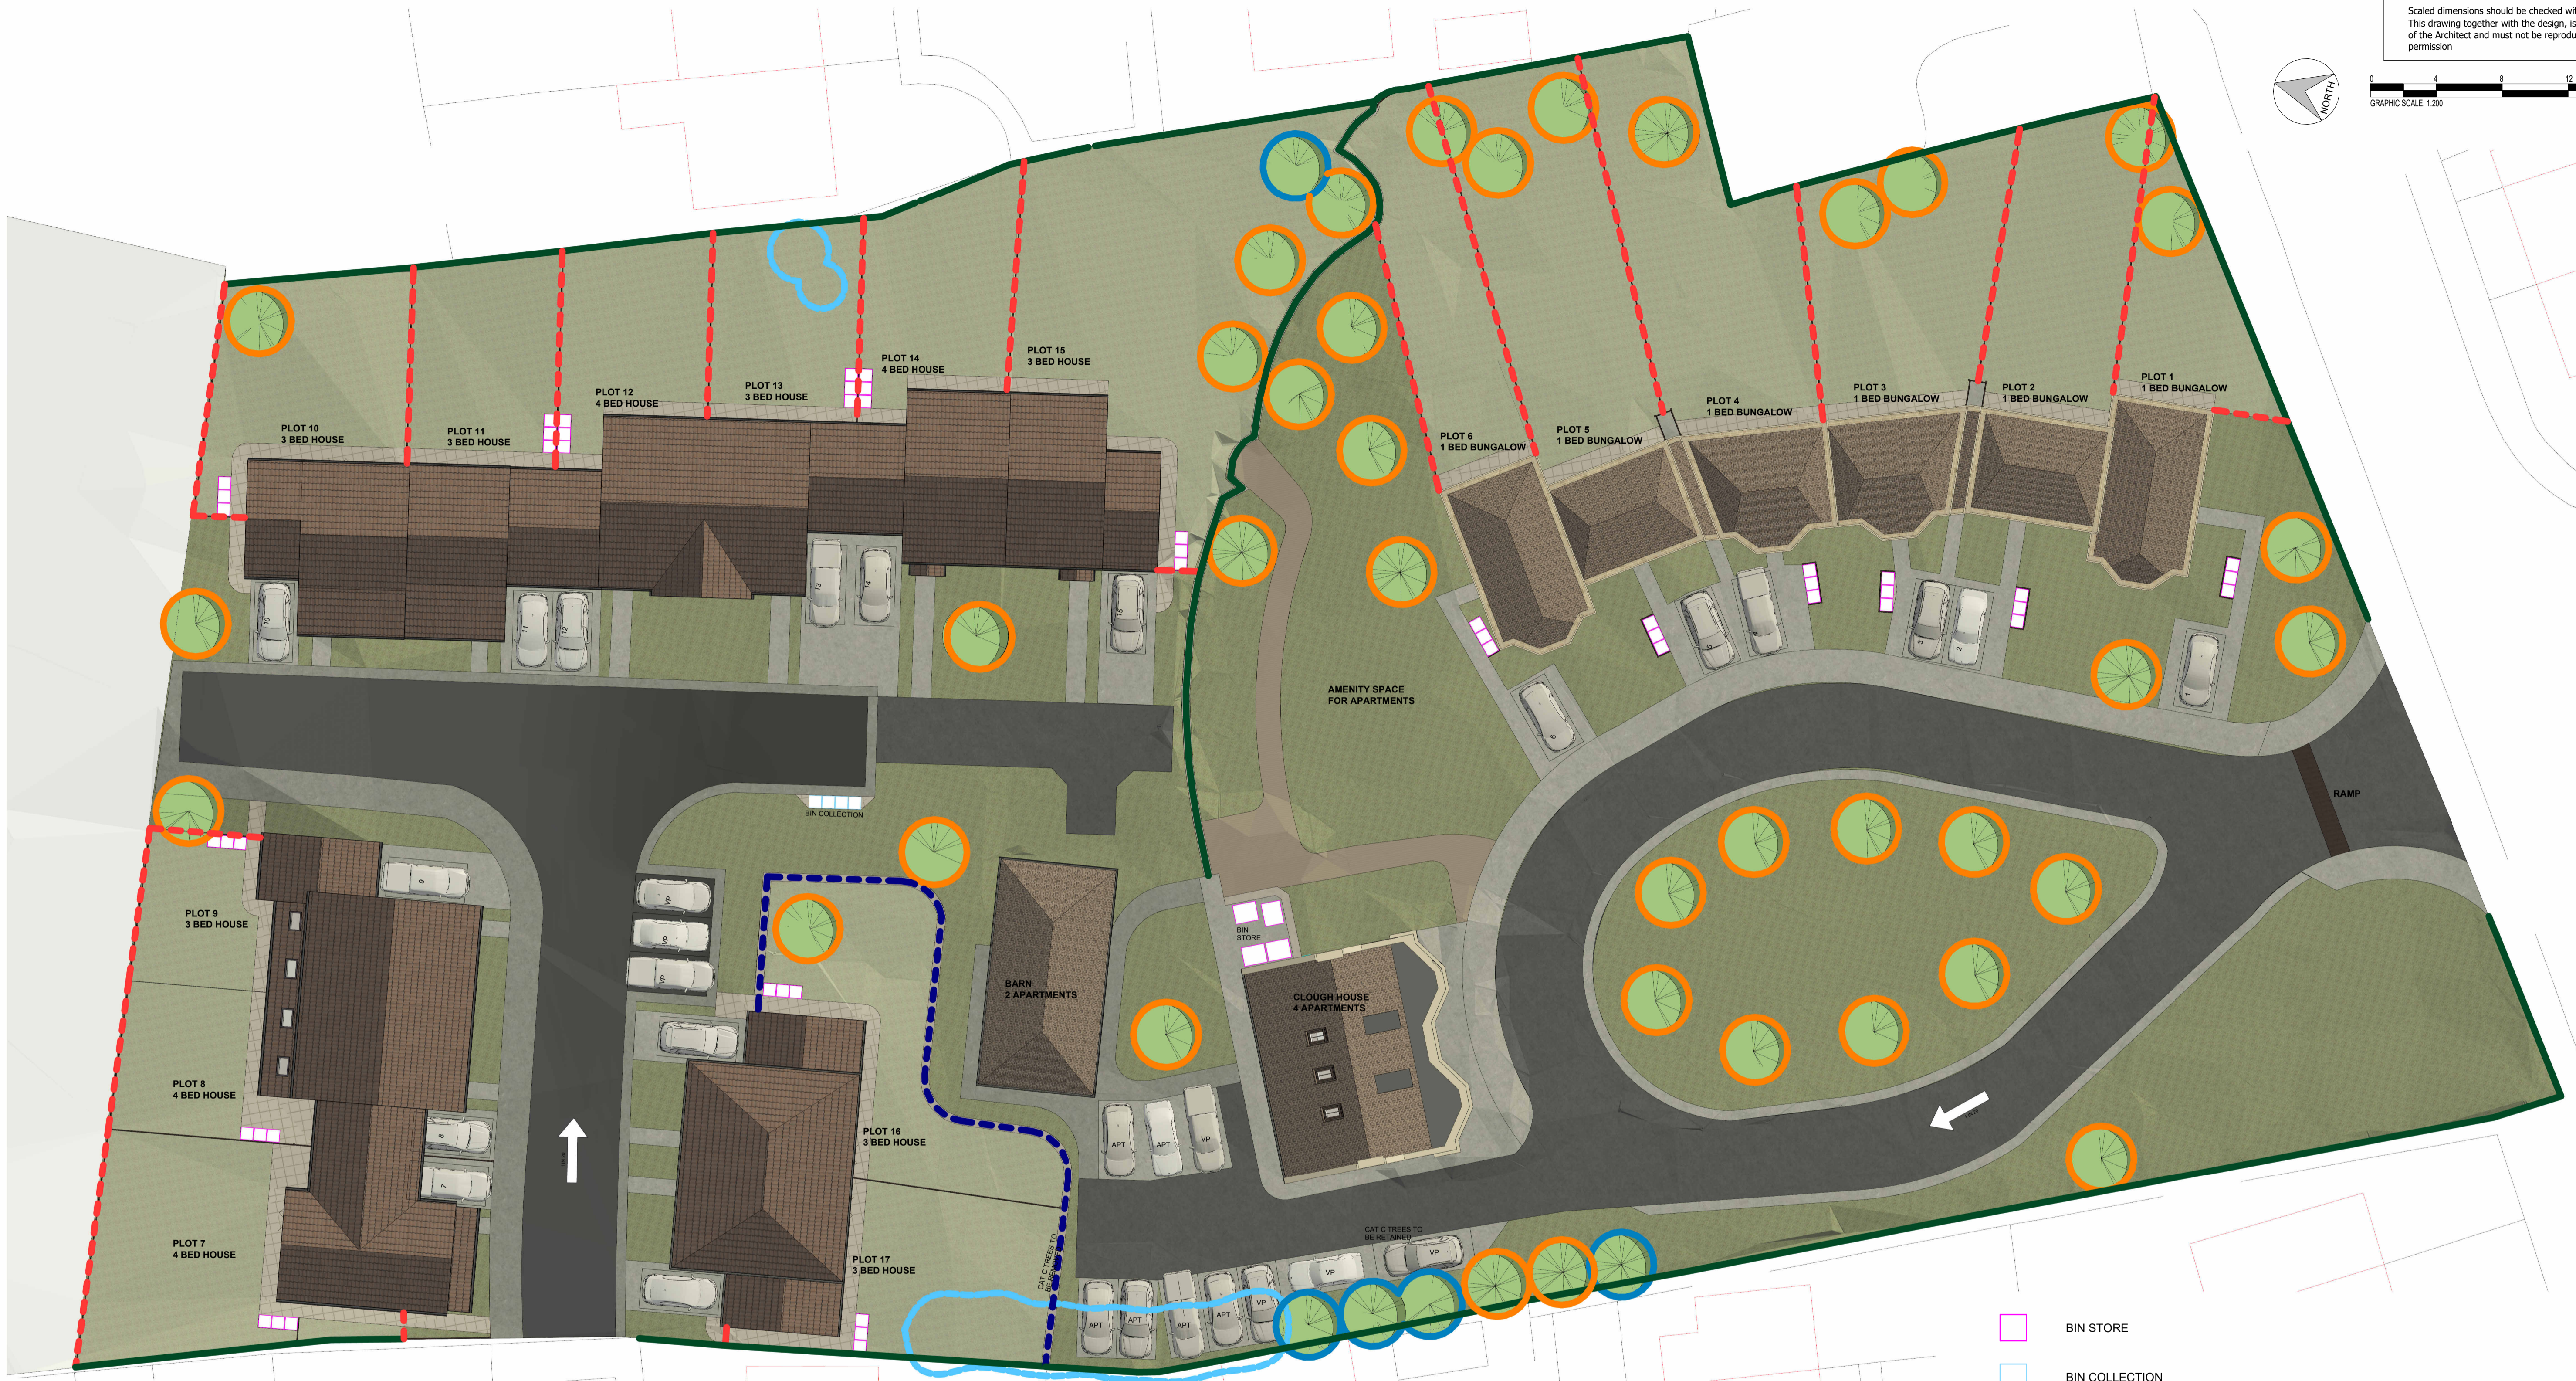

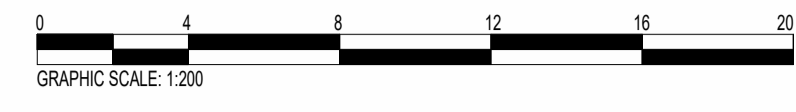

Only figured dimensions should be used.
 Scaled dimensions should be checked with the Architect.
 This drawing together with the design, is the property and copyright
 of the Architect and must not be reproduced without written
 permission

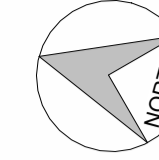

-  BIN STORE
-  BIN COLLECTION
-  EXISTING BOUNDARY RETAINED
-  1.8M DRYSTONE WALL
-  1.8M FENCE
-  RETAINED TREES
-  REMOVED TREES
-  PROPOSED TREES

rev	description	drawn	auth	date
A	BIN STORE AND COLLECTION POINTS INDICATED	HB	JC	10/06/24

DO NOT SCALE OFF THIS DRAWING

ACUMEN

Designers & Architects

acumenarchitects.co.uk 01484 546 000
 Headrow House, Old Leeds Road, Huddersfield, Huddersfield HD1 1SG

Client		R CARR
Project		RESIDENTIAL DEVELOPMENT AT CLOUGH HOUSE, BIRSTALL
Project No	Drawing No	Rev
2848	(100)07	A
Description		
PROPOSED SITE TREE & BOUNDARY PLAN		
Scale	Date Drawn	Drawn By
1 : 200 @ A1	MAR 24	HB
Purpose of Issue		Authorised By
<input checked="" type="radio"/> Planning <input type="radio"/> Building Regs <input type="radio"/> Tender <input type="radio"/> Construction <input type="radio"/> Comment <input type="radio"/> Info		JC